


MWB Ref- 94611st243c.dgn Date- 21/06/2019

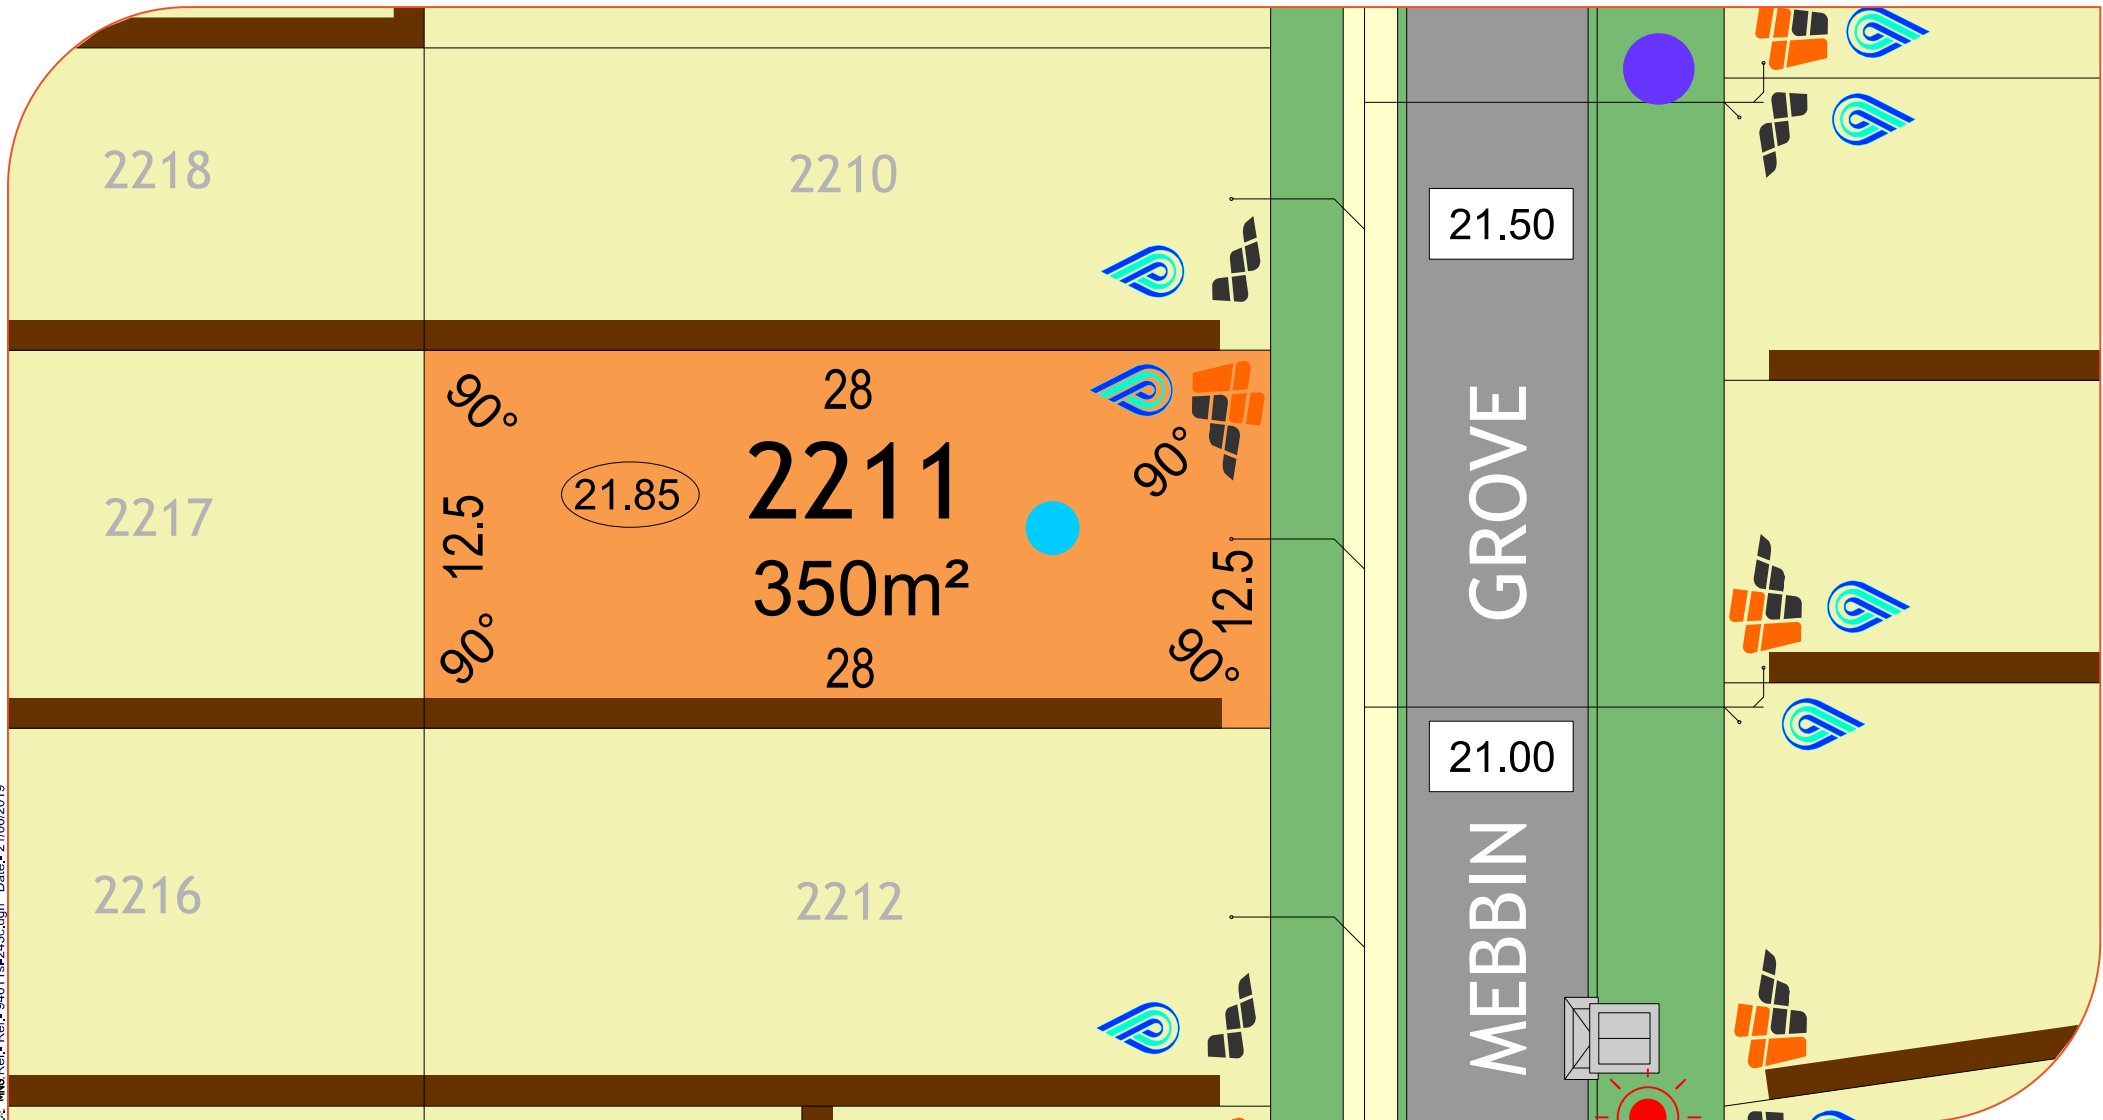


LEGEND:

- | | | | | | |
|--|---|---|---|--|---------------------|
| <p>Drainage Services</p> <ul style="list-style-type: none"> Manhole Side Entry Pit Grate | <p>Electrical</p> <ul style="list-style-type: none"> Powerdome Connection Lightpole | <p>Footpath</p> <ul style="list-style-type: none"> Footpath | <p>Lot Levels</p> <ul style="list-style-type: none"> 34.67 | <p>Bushfire Attack Level</p> <ul style="list-style-type: none"> BAL 12.5 BAL 19 BAL 29 BAL 40 | <p>NORTH</p> |
| <p>Sewer Line</p> <ul style="list-style-type: none"> Manhole Connection | <p>Brick Paving</p> <ul style="list-style-type: none"> Brick Paving | <p>Retaining Wall</p> <ul style="list-style-type: none"> Retaining Wall | <p>Road Level</p> <ul style="list-style-type: none"> 39.50 | | |
| <p>Water Services</p> <ul style="list-style-type: none"> Connection Valve Hydrant | <p>Social Housing</p> <ul style="list-style-type: none"> Social Housing | <p>Conservation Fence</p> <ul style="list-style-type: none"> Conservation Fence | <p>Padmount site</p> <ul style="list-style-type: none"> Padmount site | | |

All Dimensions and Areas are subject to survey. The particulars on this brochure are supplied for identification purposes only and shall not be taken as a representation in any aspect on the part of the vendor or its agents. Authorities should be consulted when services are contained within lot boundaries as building restrictions may apply. All retaining walls, services and associated easements are shown exaggerated for legibility.

Scale 1:250

MNE Ref- Ref- 94611st243c.dgn Date- 21/06/2019

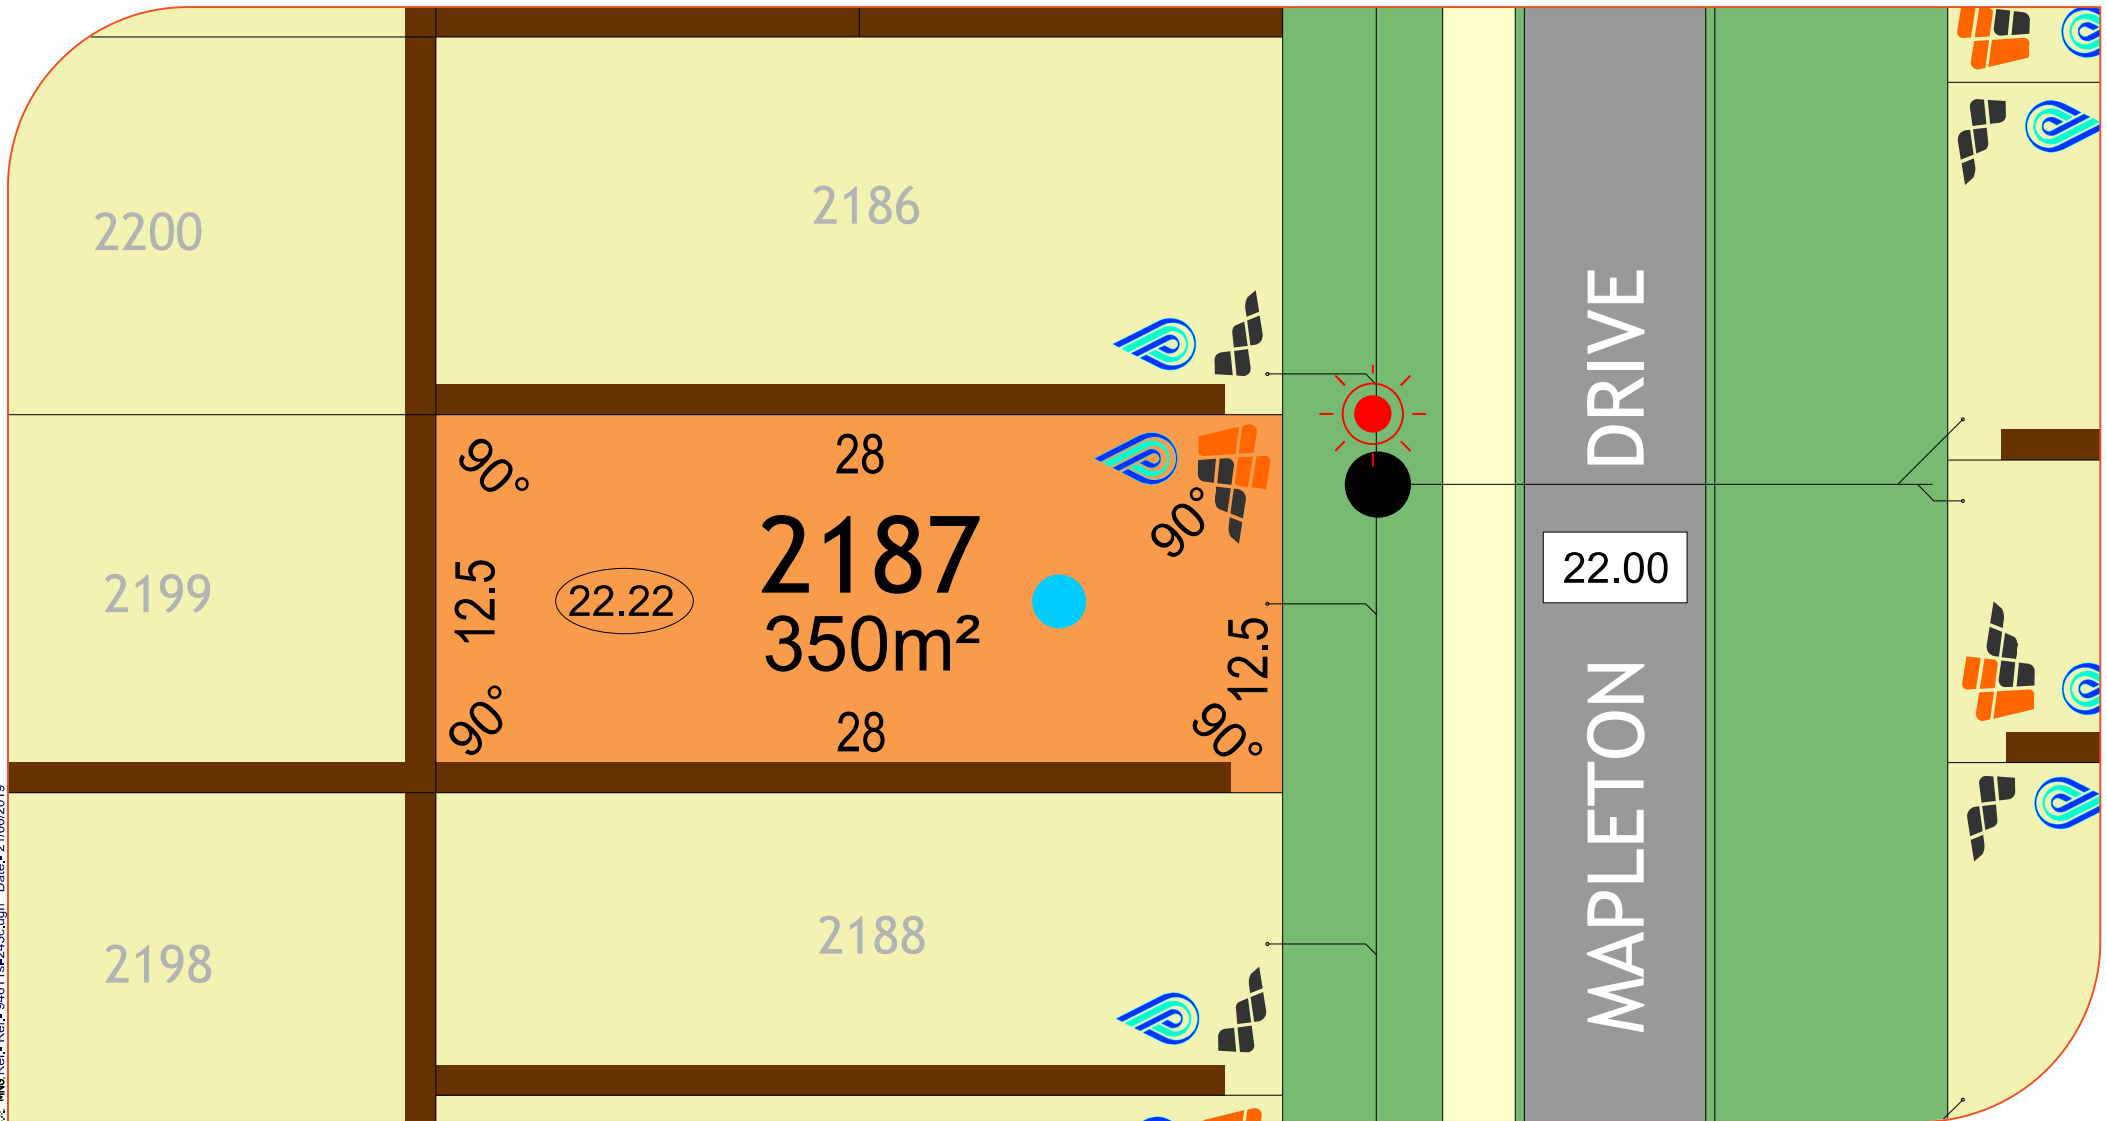


LEGEND:

- | | | | | | | | | | | | | | | |
|--------------------------|------------|----------------|---------|-----------------------|-----------|------------|-----------|---------------------------|--|----------------------|-------|------------------------------|--------|------------------|
| Drainage Services | Manhole | Side Entry Pit | Grate | Electrical | Powerdome | Connection | Lightpole | Footpath | | Lot Levels | 34.67 | Bushfire Attack Level | BAL 29 | NORTH
 |
| Sewer Line | Manhole | Connection | | Brick Paving | | | | Retaining Wall | | Road Level | 39.50 | BAL 12.5 | BAL 40 | |
| Water Services | Connection | Valve | Hydrant | Social Housing | | | | Conservation Fence | | Padmount site | | | | |

All Dimensions and Areas are subject to survey. The particulars on this brochure are supplied for identification purposes only and shall not be taken as a representation in any aspect on the part of the vendor or its agents. Authorities should be consulted when services are contained within lot boundaries as building restrictions may apply. All retaining walls, services and associated easements are shown exaggerated for legibility.

Scale 1:250

MWB Ref- Ref- 94611st243c.dgn Date: 21/06/2019

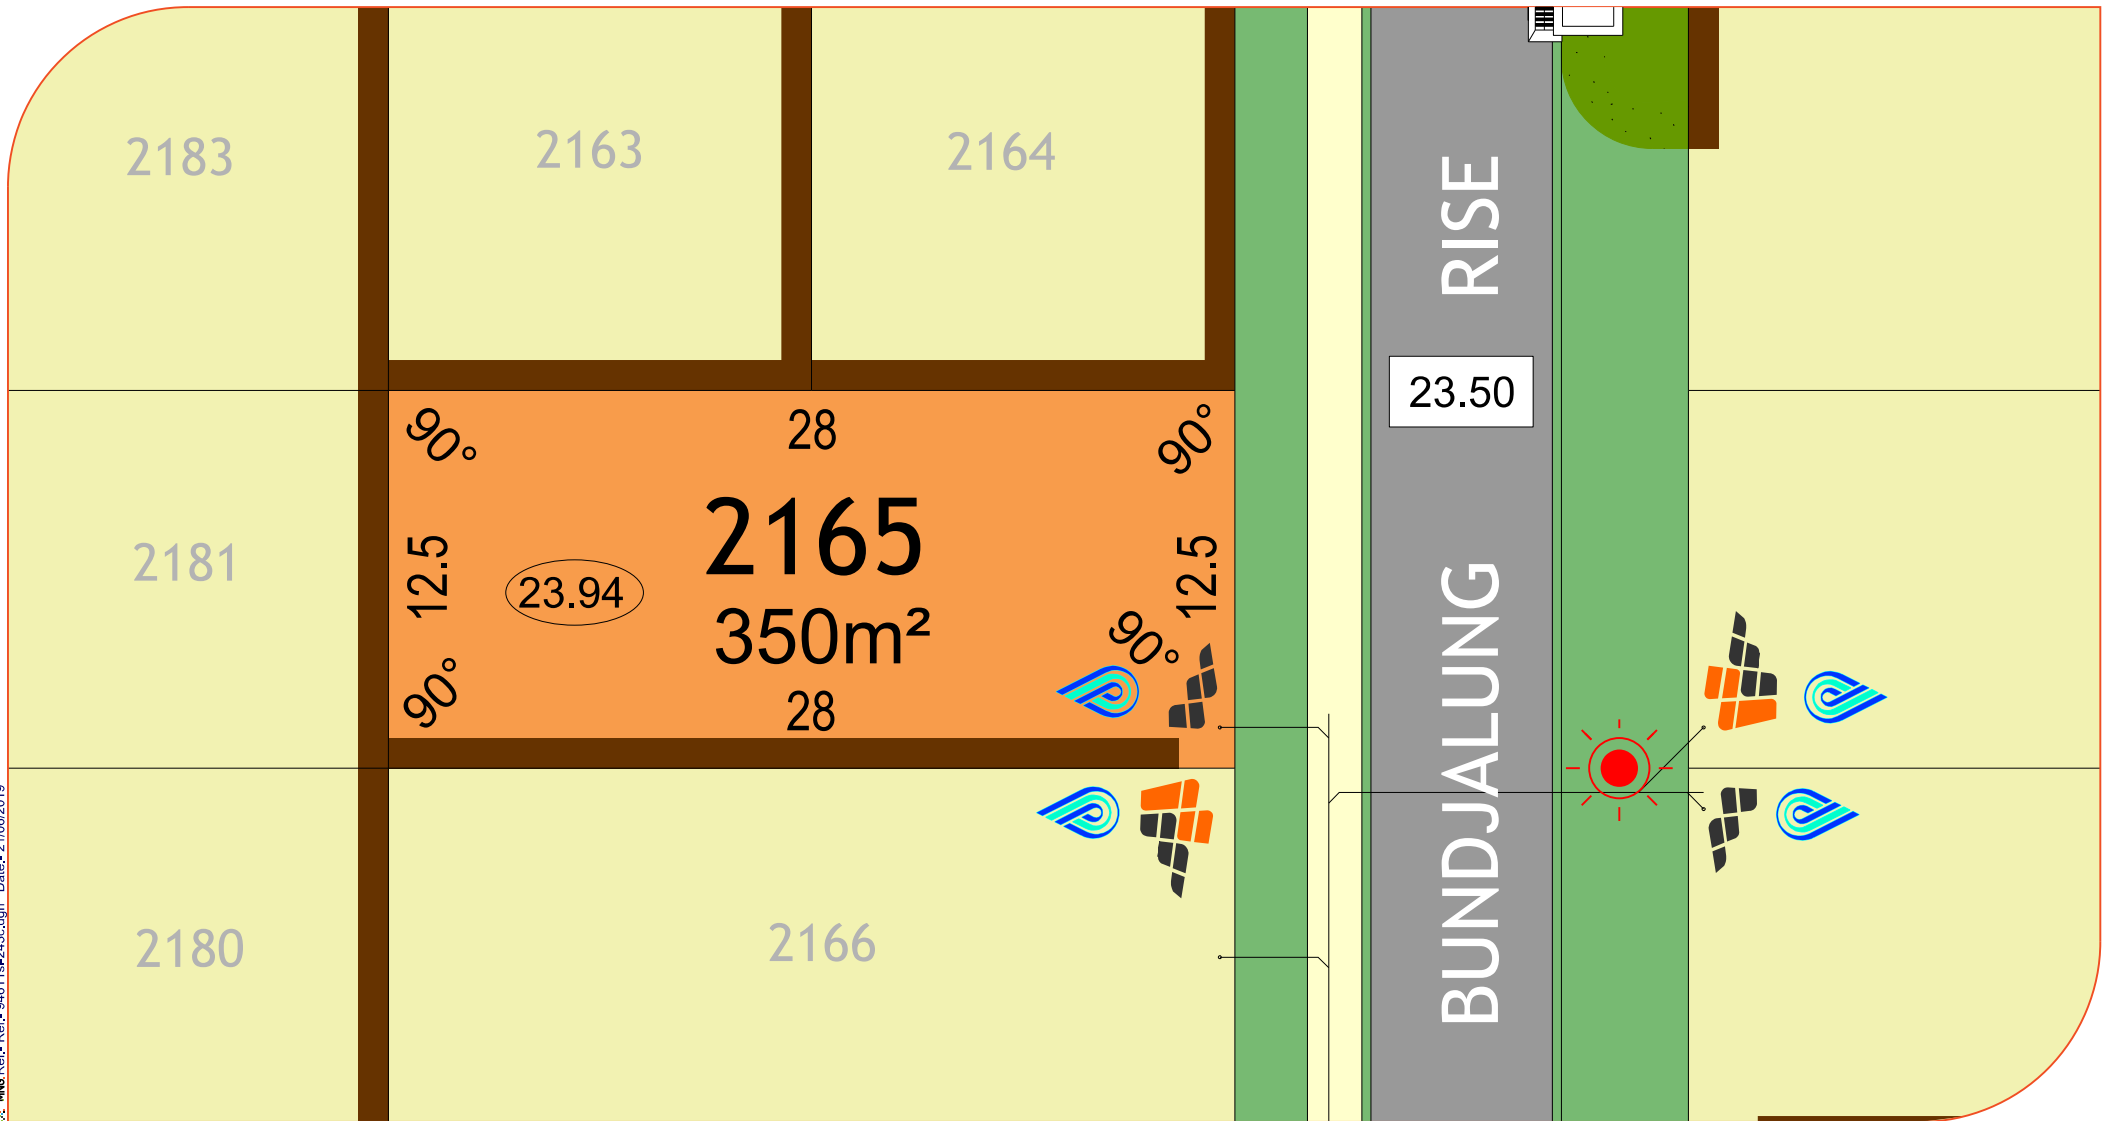

LEGEND:	Drainage Services	Manhole	Side Entry Pit	Grate	Electrical	Powerdome	Connection	Lightpole	Footpath		Lot Levels	(34.67)	Bushfire Attack Level	NORTH
	Sewer Line	Manhole	Connection		Brick Paving				Retaining Wall		Road Level	(39.50)	BAL 12.5	BAL 29
	Water Services	Connection	Valve	Hydrant	Social Housing				Conservation Fence		Padmount site		BAL 19	BAL 40

All Dimensions and Areas are subject to survey. The particulars on this brochure are supplied for identification purposes only and shall not be taken as a representation in any aspect on the part of the vendor or its agents. Authorities should be consulted when services are contained within lot boundaries as building restrictions may apply. All retaining walls, services and associated easements are shown exaggerated for legibility.

Scale 1:250