




JINDOWIE STAGE 22B

SCALE 1:1000

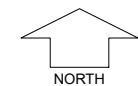


MNG Ref: 94611lip-346a Date: 15/02/2022
Depicted information subject to approvals and survey.
 All dimensions and areas are subject to survey. The particulars on this brochure are supplied for information only and shall not be taken as a representation in any respect on the part of the Vendor or its agent. Authorities should be consulted when services are contained within lot boundaries as building restrictions may apply. All retaining walls and associated easements are shown exaggerated for clarity.


LEGEND

- WATER
- WATER METER
- WATER VALVE
- WATER HYDRANT
- SEWER / MANHOLE
- DRAINAGE
- DRAINAGE VERGE SWALE

- POWER DOME - MINI PILLAR
- POWER DOME - UNIVERSAL PILLAR
- STREETLIGHTS
- PADMOUNT SITE & RESTRICTIVE COVENANT
- NBN CONNECTION
- RETAINING WALL & HEIGHT


- TOP OF KERB HIEGHT
- SPOT LEVEL
- PAD LEVEL
- ROAD LEVEL
- NOISE PACKAGE A
- NOISE PACKAGE B
- BATTER LINE
- BUSHFIRE ATTACK LEVEL

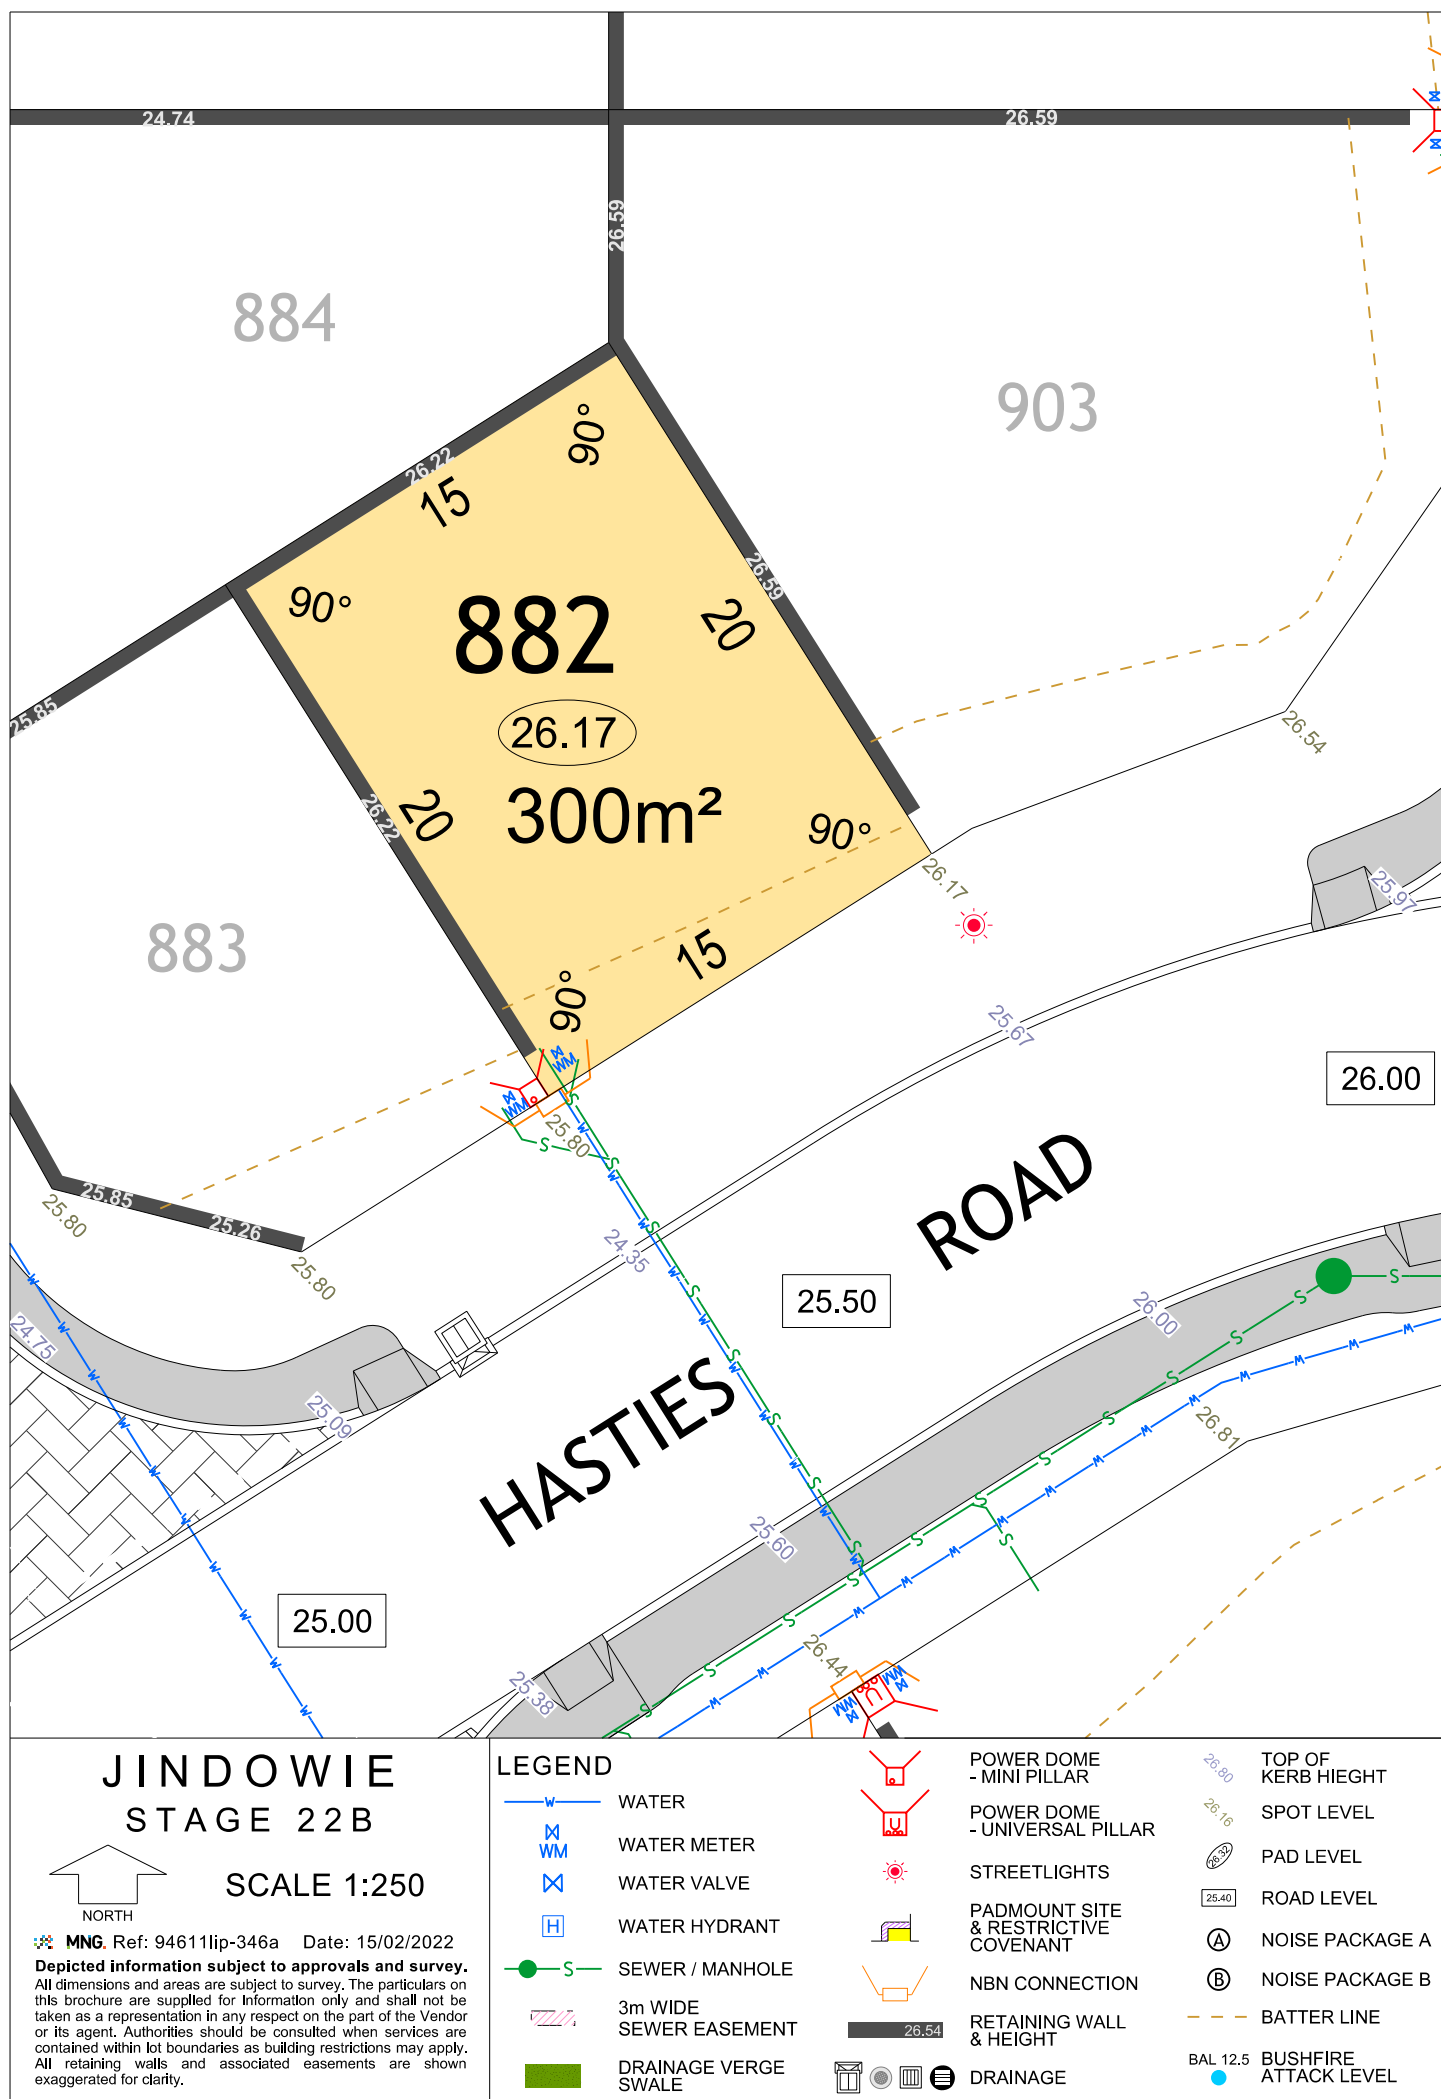

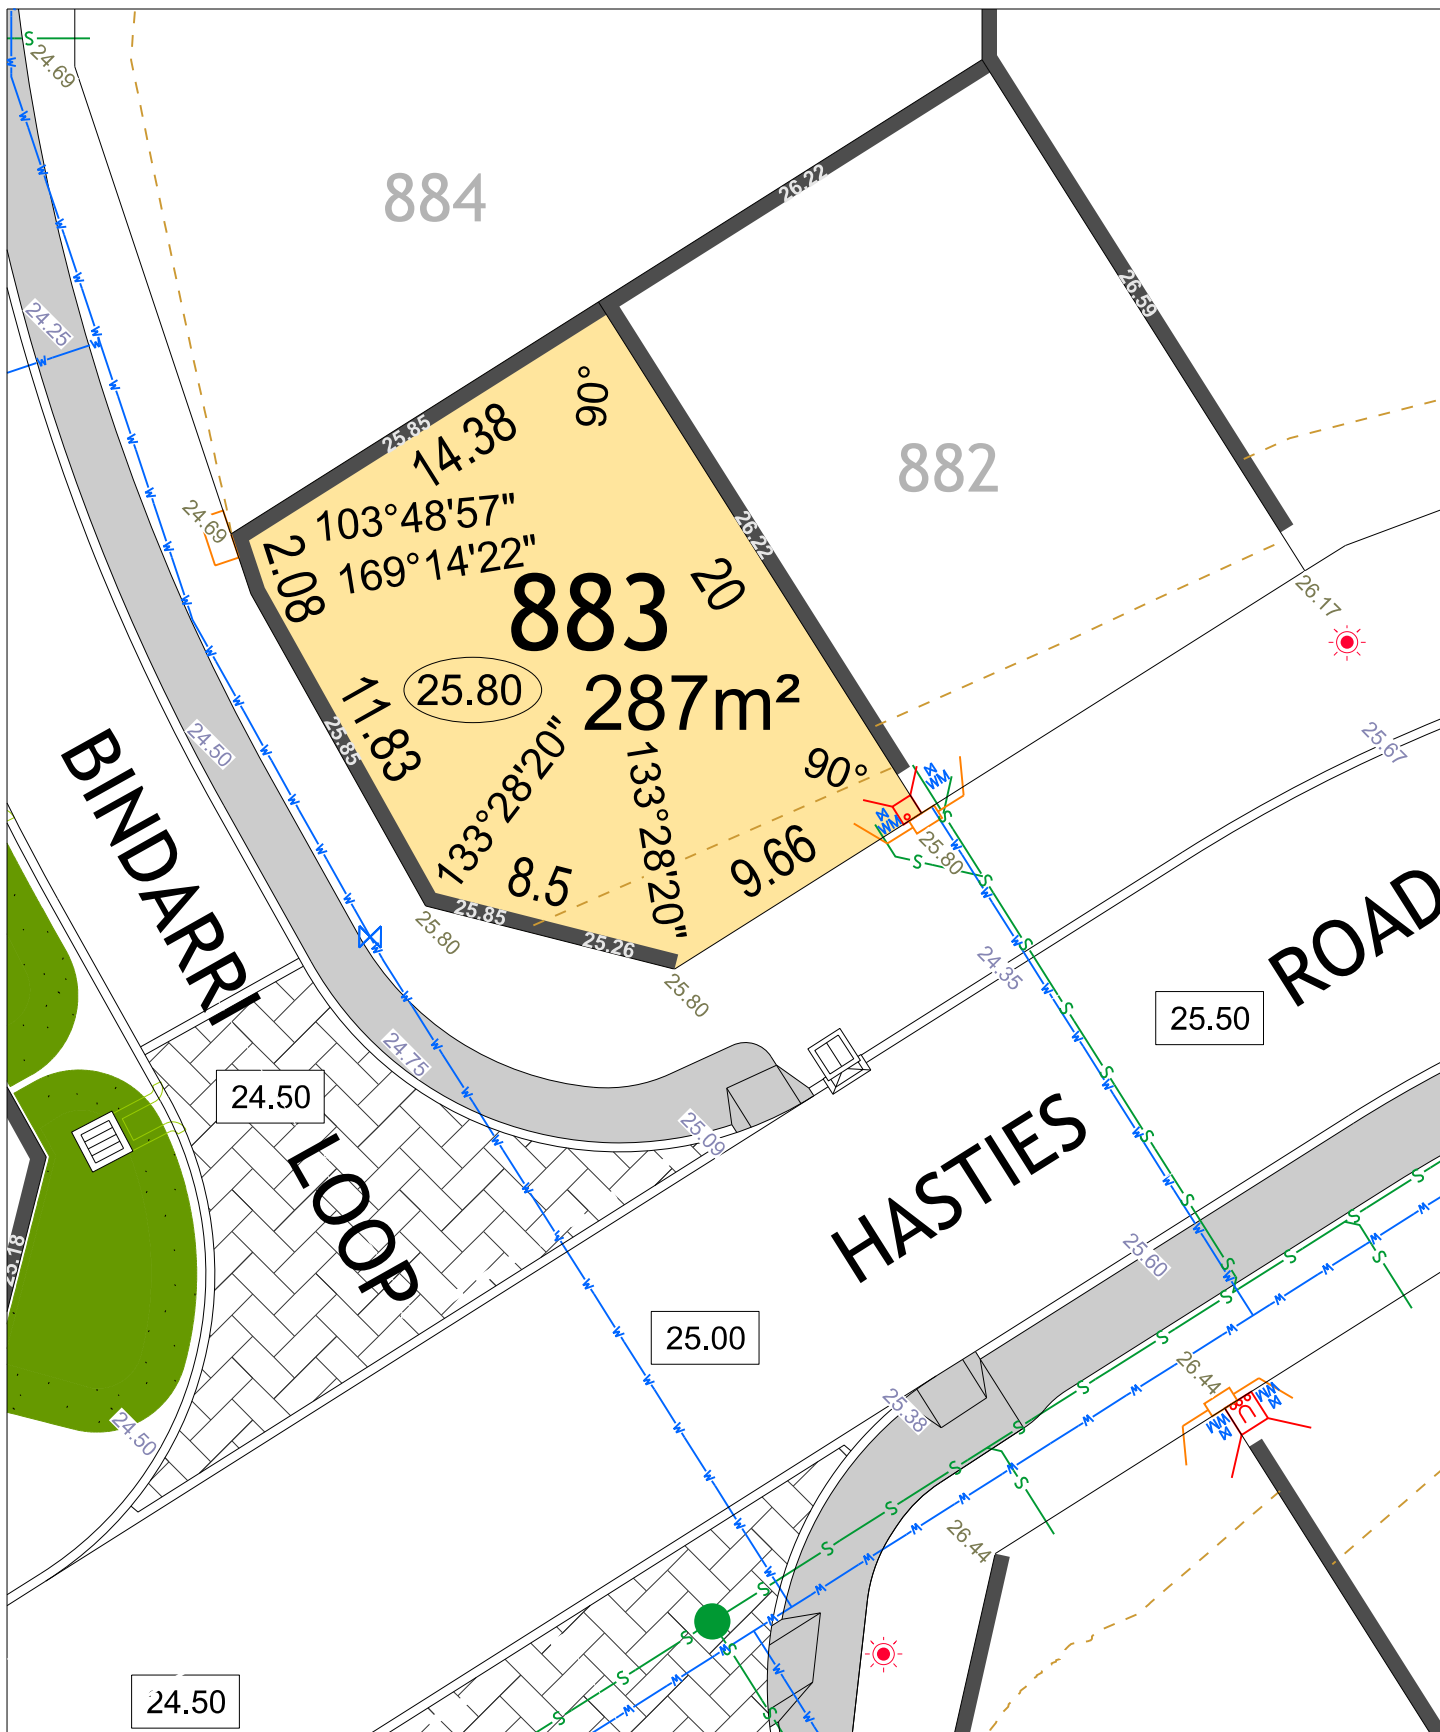

JINDOWIE STAGE 22B

SCALE 1:250

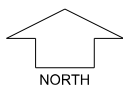

MNG. Ref: 94611lip-346a Date: 15/02/2022

Depicted information subject to approvals and survey.
All dimensions and areas are subject to survey. The particulars on this brochure are supplied for Information only and shall not be taken as a representation in any respect on the part of the Vendor or its agent. Authorities should be consulted when services are contained within lot boundaries as building restrictions may apply. All retaining walls and associated easements are shown exaggerated for clarity.


LEGEND

- WATER
- WATER METER
- WATER VALVE
- WATER HYDRANT
- SEWER / MANHOLE
- 3m WIDE SEWER EASEMENT
- DRAINAGE VERGE SWALE




- POWER DOME - MINI PILLAR
- POWER DOME - UNIVERSAL PILLAR
- STREETLIGHTS
- PADMOUNT SITE & RESTRICTIVE COVENANT
- NBN CONNECTION
- RETAINING WALL & HEIGHT
- DRAINAGE

- TOP OF KERB HIEGHT
- SPOT LEVEL
- PAD LEVEL
- ROAD LEVEL
- NOISE PACKAGE A
- NOISE PACKAGE B
- BATTER LINE
- BUSHFIRE ATTACK LEVEL

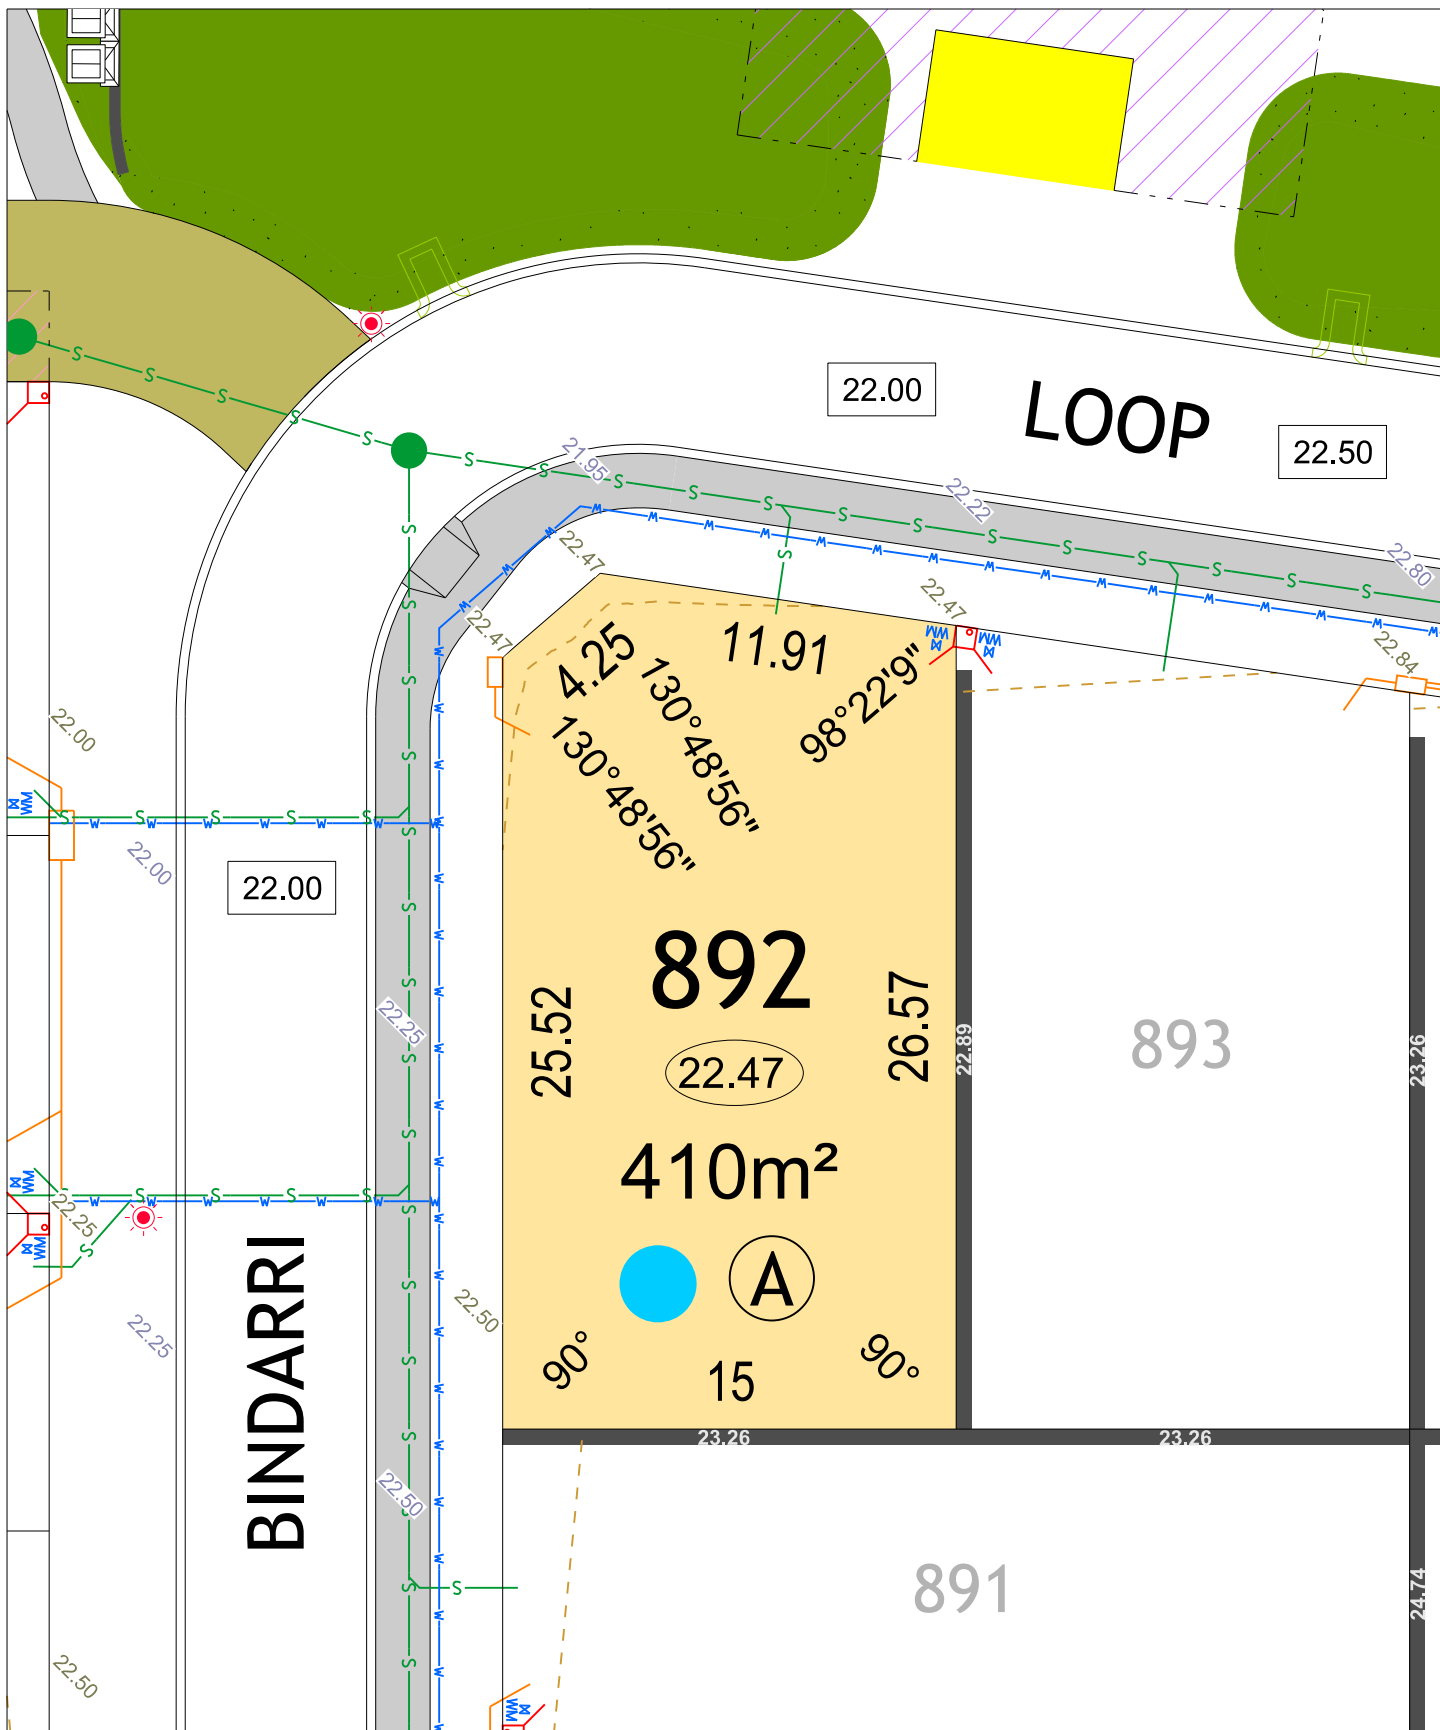

JINDOWIE STAGE 22B

SCALE 1:250

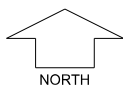

MNG. Ref: 94611lip-346a Date: 15/02/2022


Depicted information subject to approvals and survey.
All dimensions and areas are subject to survey. The particulars on this brochure are supplied for Information only and shall not be taken as a representation in any respect on the part of the Vendor or its agent. Authorities should be consulted when services are contained within lot boundaries as building restrictions may apply. All retaining walls and associated easements are shown exaggerated for clarity.

LEGEND


- WATER
- WATER METER
- WATER VALVE
- WATER HYDRANT
- SEWER / MANHOLE
- 3m WIDE SEWER EASEMENT
- DRAINAGE VERGE SWALE

- POWER DOME - MINI PILLAR
- POWER DOME - UNIVERSAL PILLAR
- STREETLIGHTS
- PADMOUNT SITE & RESTRICTIVE COVENANT
- NBN CONNECTION
- RETAINING WALL & HEIGHT
- DRAINAGE

- TOP OF KERB HIEGHT
- SPOT LEVEL
- PAD LEVEL
- ROAD LEVEL
- NOISE PACKAGE A
- NOISE PACKAGE B
- BATTER LINE
- BUSHFIRE ATTACK LEVEL

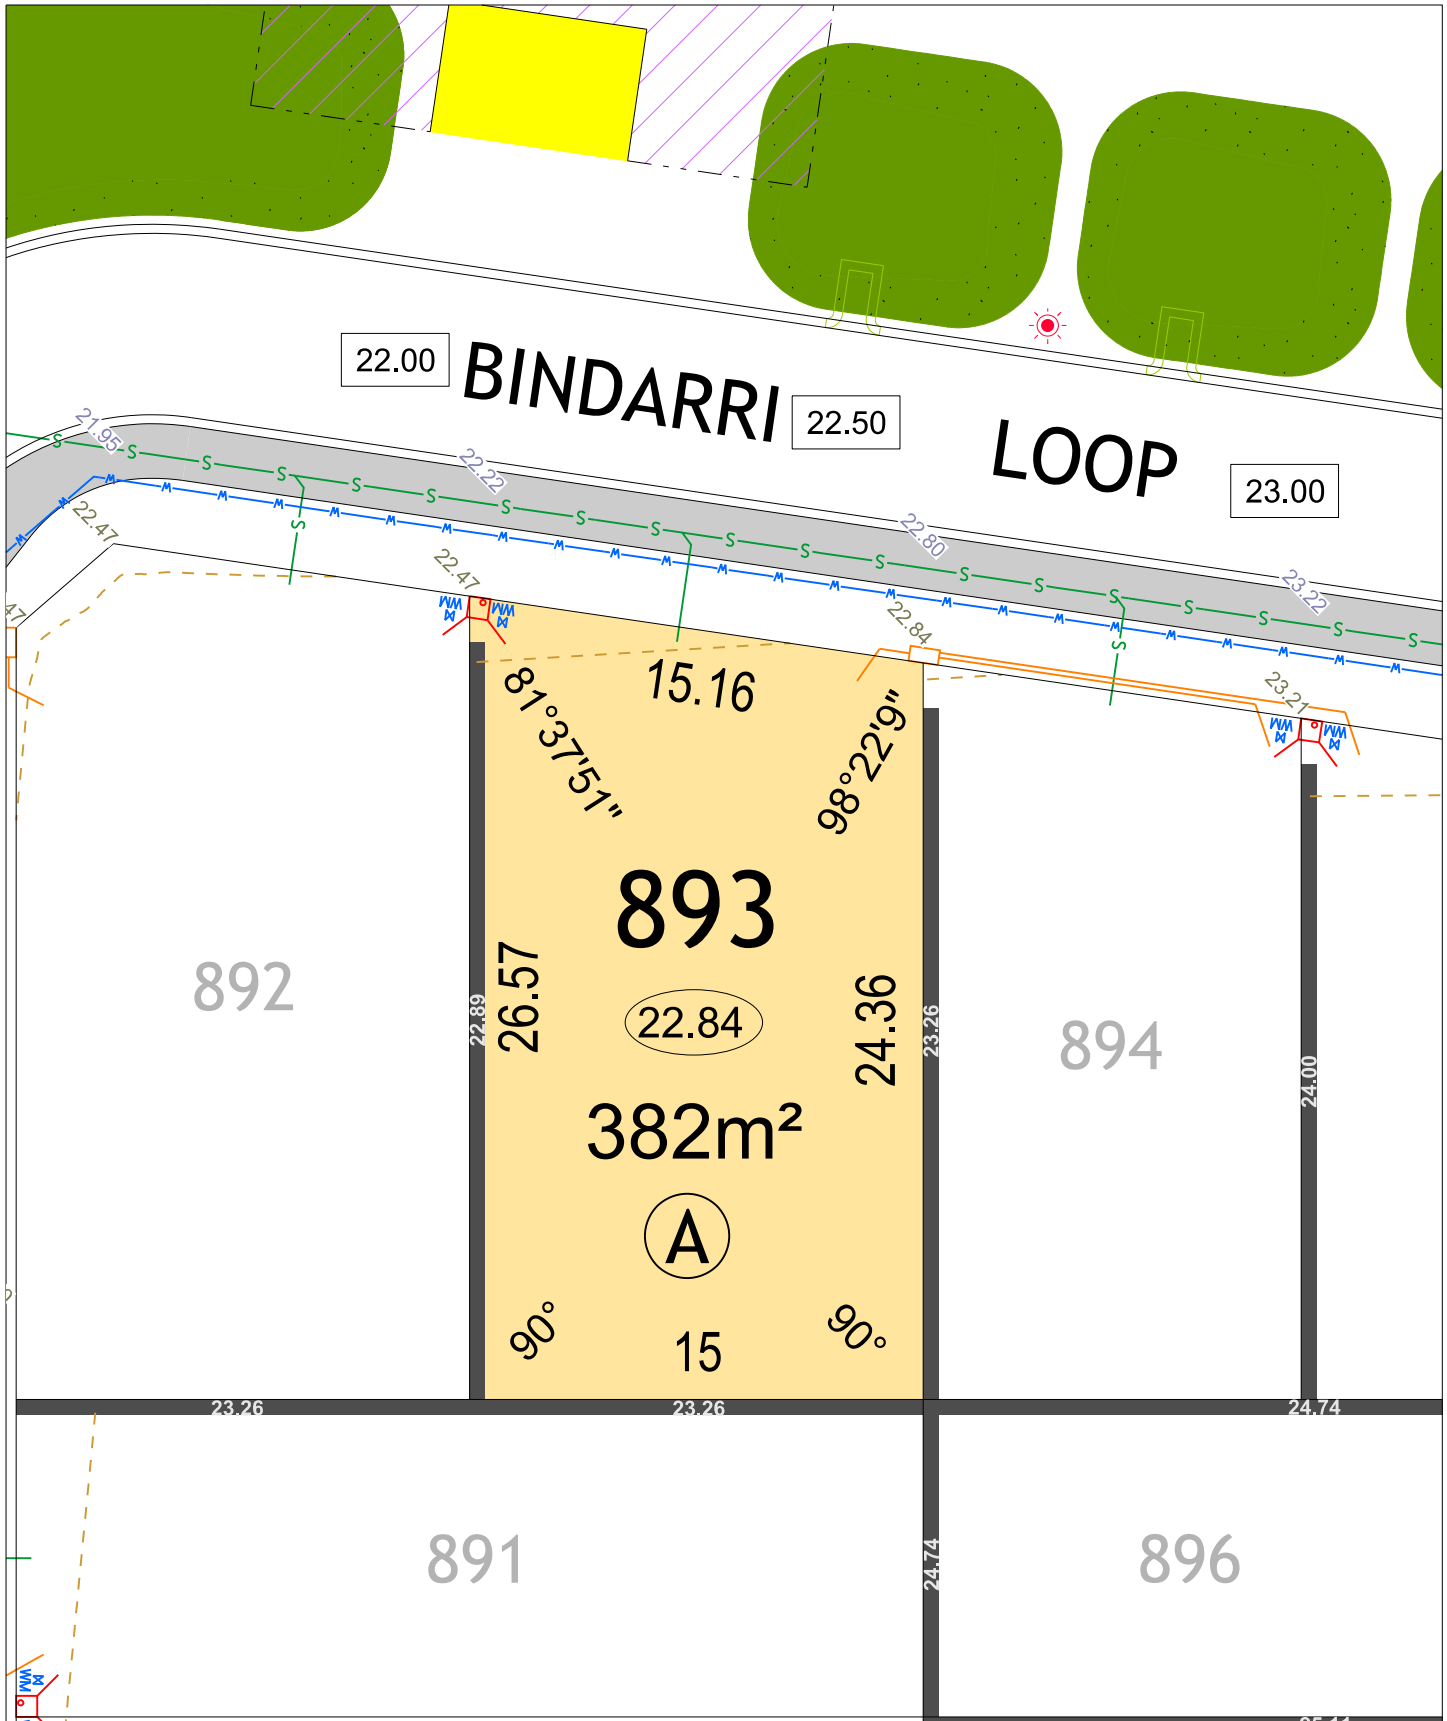

JINDOWIE
STAGE 22B

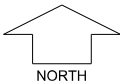

SCALE 1:250


MNG. Ref: 94611lip-346a Date: 15/02/2022
Depicted information subject to approvals and survey.
All dimensions and areas are subject to survey. The particulars on this brochure are supplied for Information only and shall not be taken as a representation in any respect on the part of the Vendor or its agent. Authorities should be consulted when services are contained within lot boundaries as building restrictions may apply. All retaining walls and associated easements are shown exaggerated for clarity.


LEGEND

- WATER
- WATER METER
- WATER VALVE
- WATER HYDRANT
- SEWER / MANHOLE
- 3m WIDE SEWER EASEMENT
- DRAINAGE VERGE SWALE


- POWER DOME - MINI PILLAR
- POWER DOME - UNIVERSAL PILLAR
- STREETLIGHTS
- PADMOUNT SITE & RESTRICTIVE COVENANT
- NBN CONNECTION
- RETAINING WALL & HEIGHT
- DRAINAGE

- TOP OF KERB HIEGHT
- SPOT LEVEL
- PAD LEVEL
- ROAD LEVEL
- NOISE PACKAGE A
- NOISE PACKAGE B
- BATTER LINE
- BUSHFIRE ATTACK LEVEL

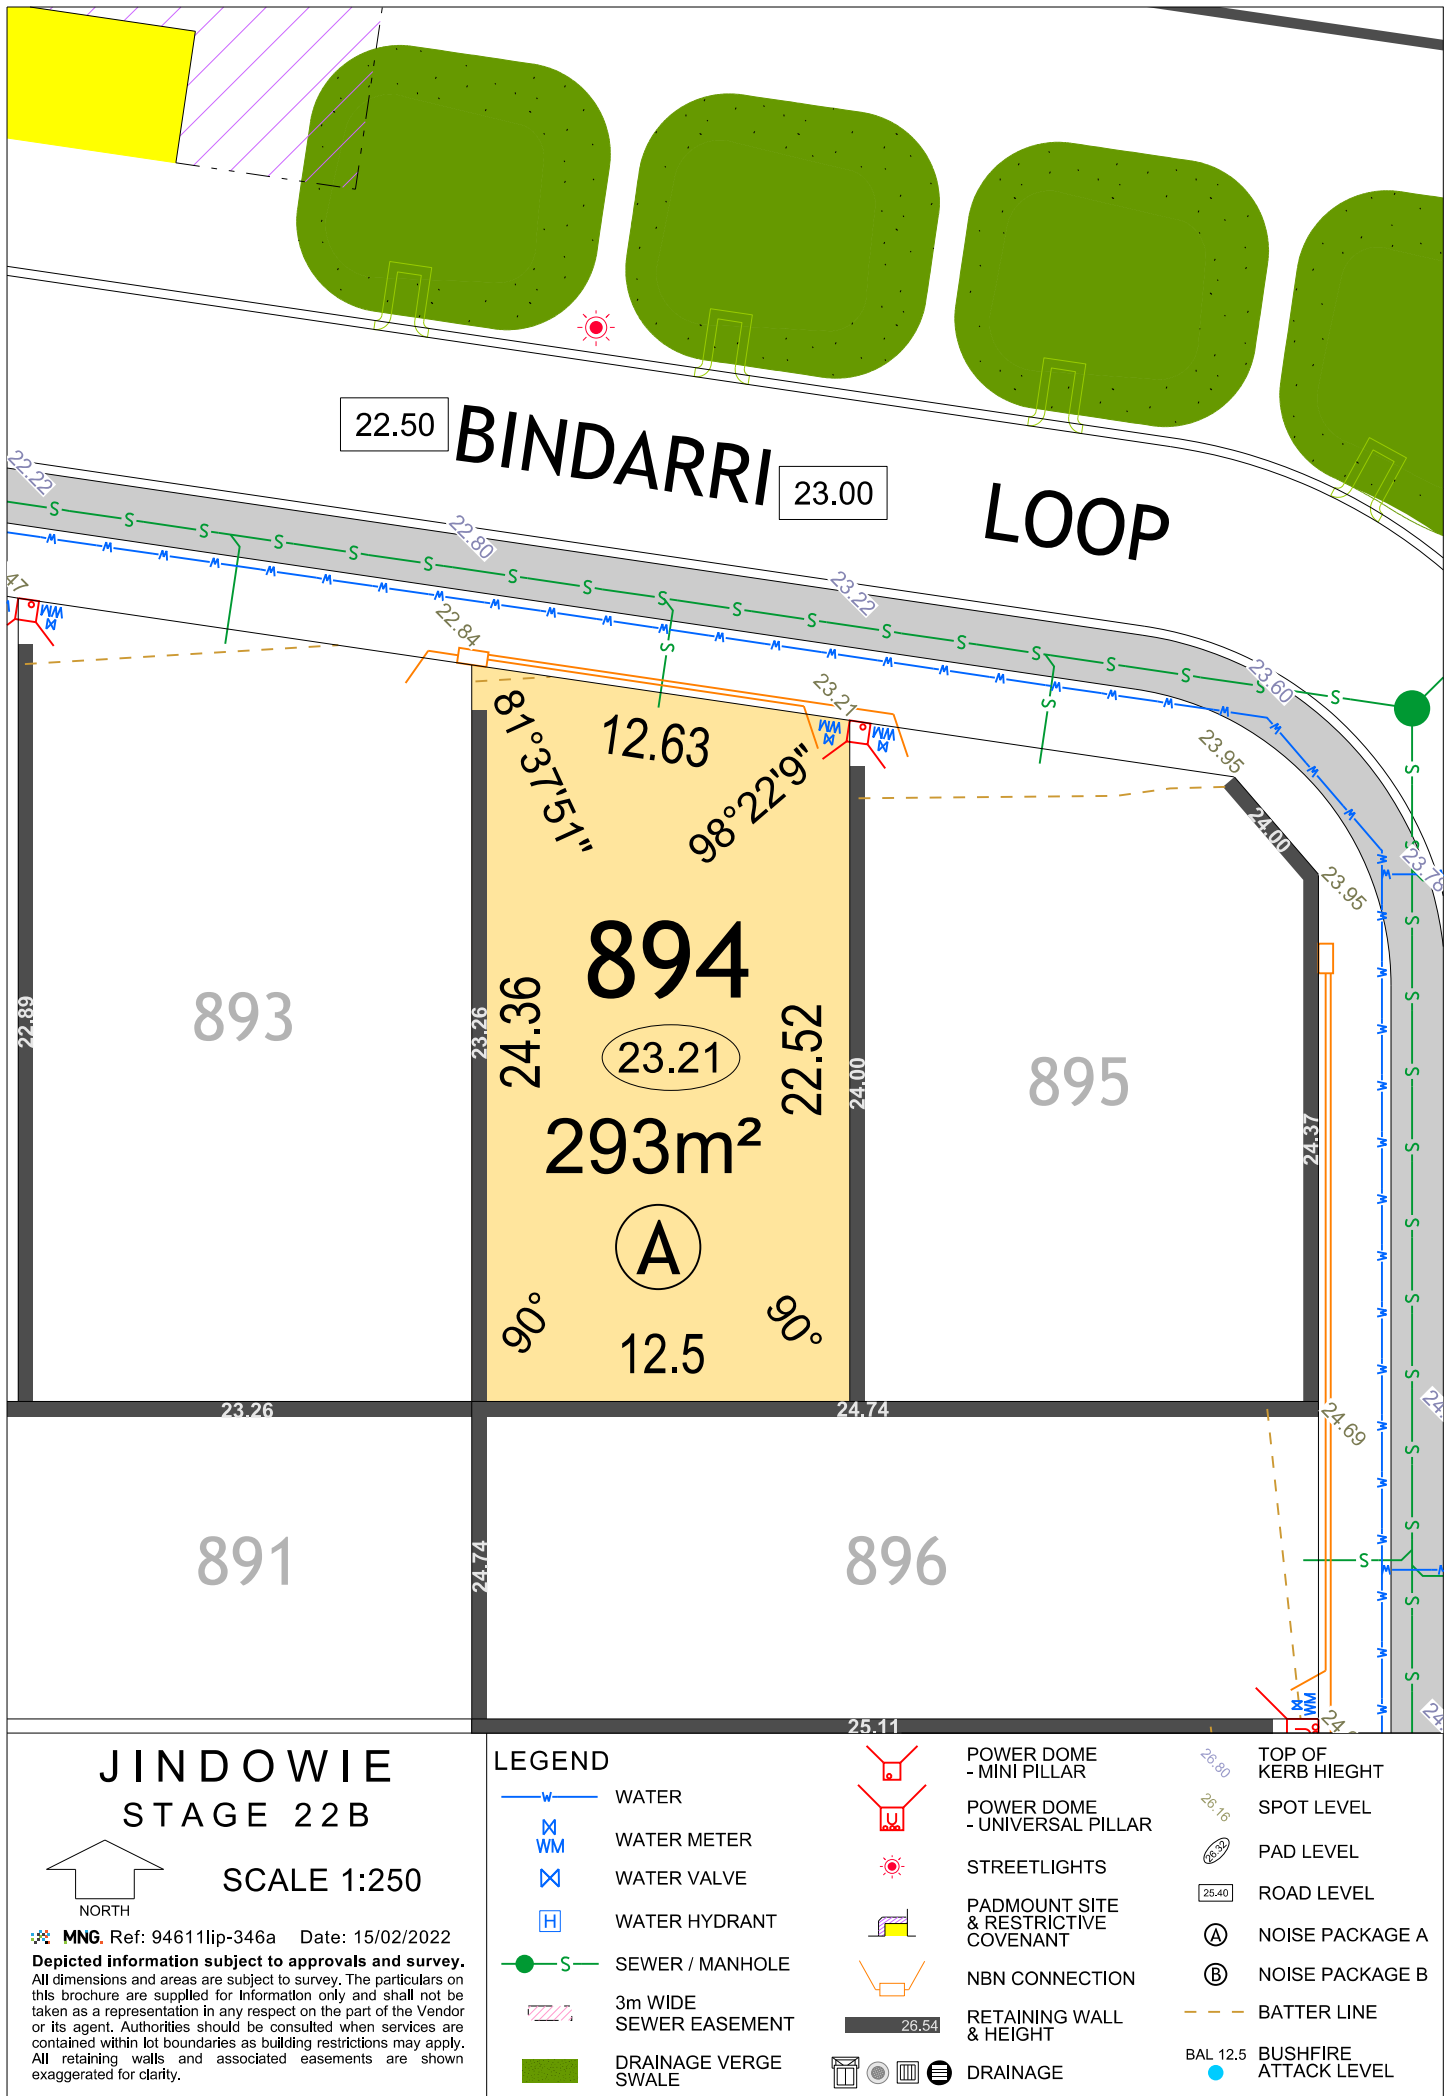

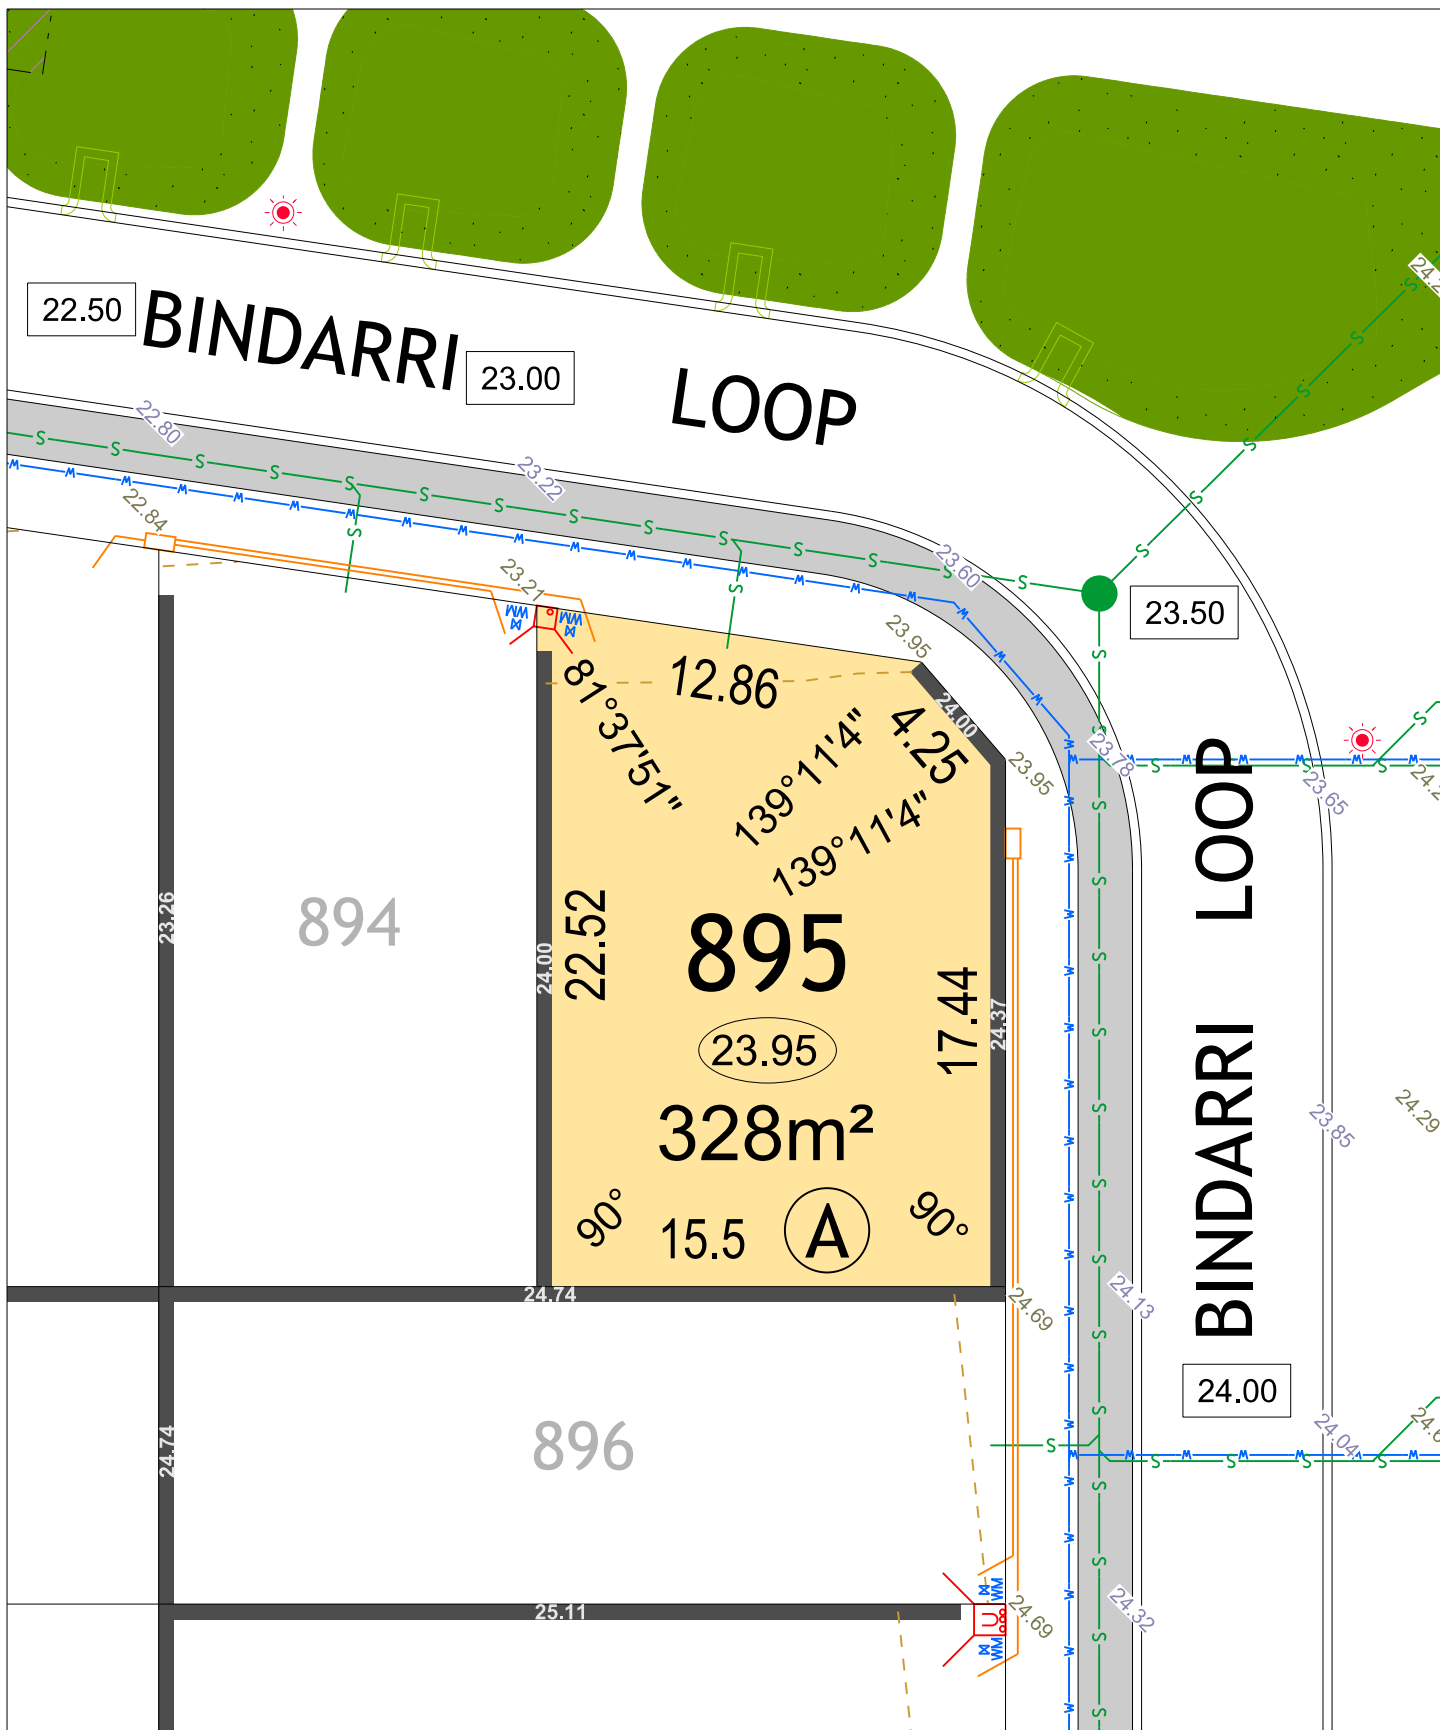

JINDOWIE STAGE 22B

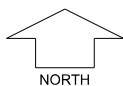

SCALE 1:250

MNG. Ref: 94611lip-346a Date: 15/02/2022


Depicted information subject to approvals and survey.
All dimensions and areas are subject to survey. The particulars on this brochure are supplied for Information only and shall not be taken as a representation in any respect on the part of the Vendor or its agent. Authorities should be consulted when services are contained within lot boundaries as building restrictions may apply. All retaining walls and associated easements are shown exaggerated for clarity.


LEGEND


- WATER
- WATER METER
- WATER VALVE
- WATER HYDRANT
- SEWER / MANHOLE
- 3m WIDE SEWER EASEMENT
- DRAINAGE VERGE SWALE


- POWER DOME - MINI PILLAR
- POWER DOME - UNIVERSAL PILLAR
- STREETLIGHTS
- PADMOUNT SITE & RESTRICTIVE COVENANT
- NBN CONNECTION
- RETAINING WALL & HEIGHT
- DRAINAGE

- TOP OF KERB HIEGT
- SPOT LEVEL
- PAD LEVEL
- ROAD LEVEL
- NOISE PACKAGE A
- NOISE PACKAGE B
- BATTER LINE
- BUSHFIRE ATTACK LEVEL

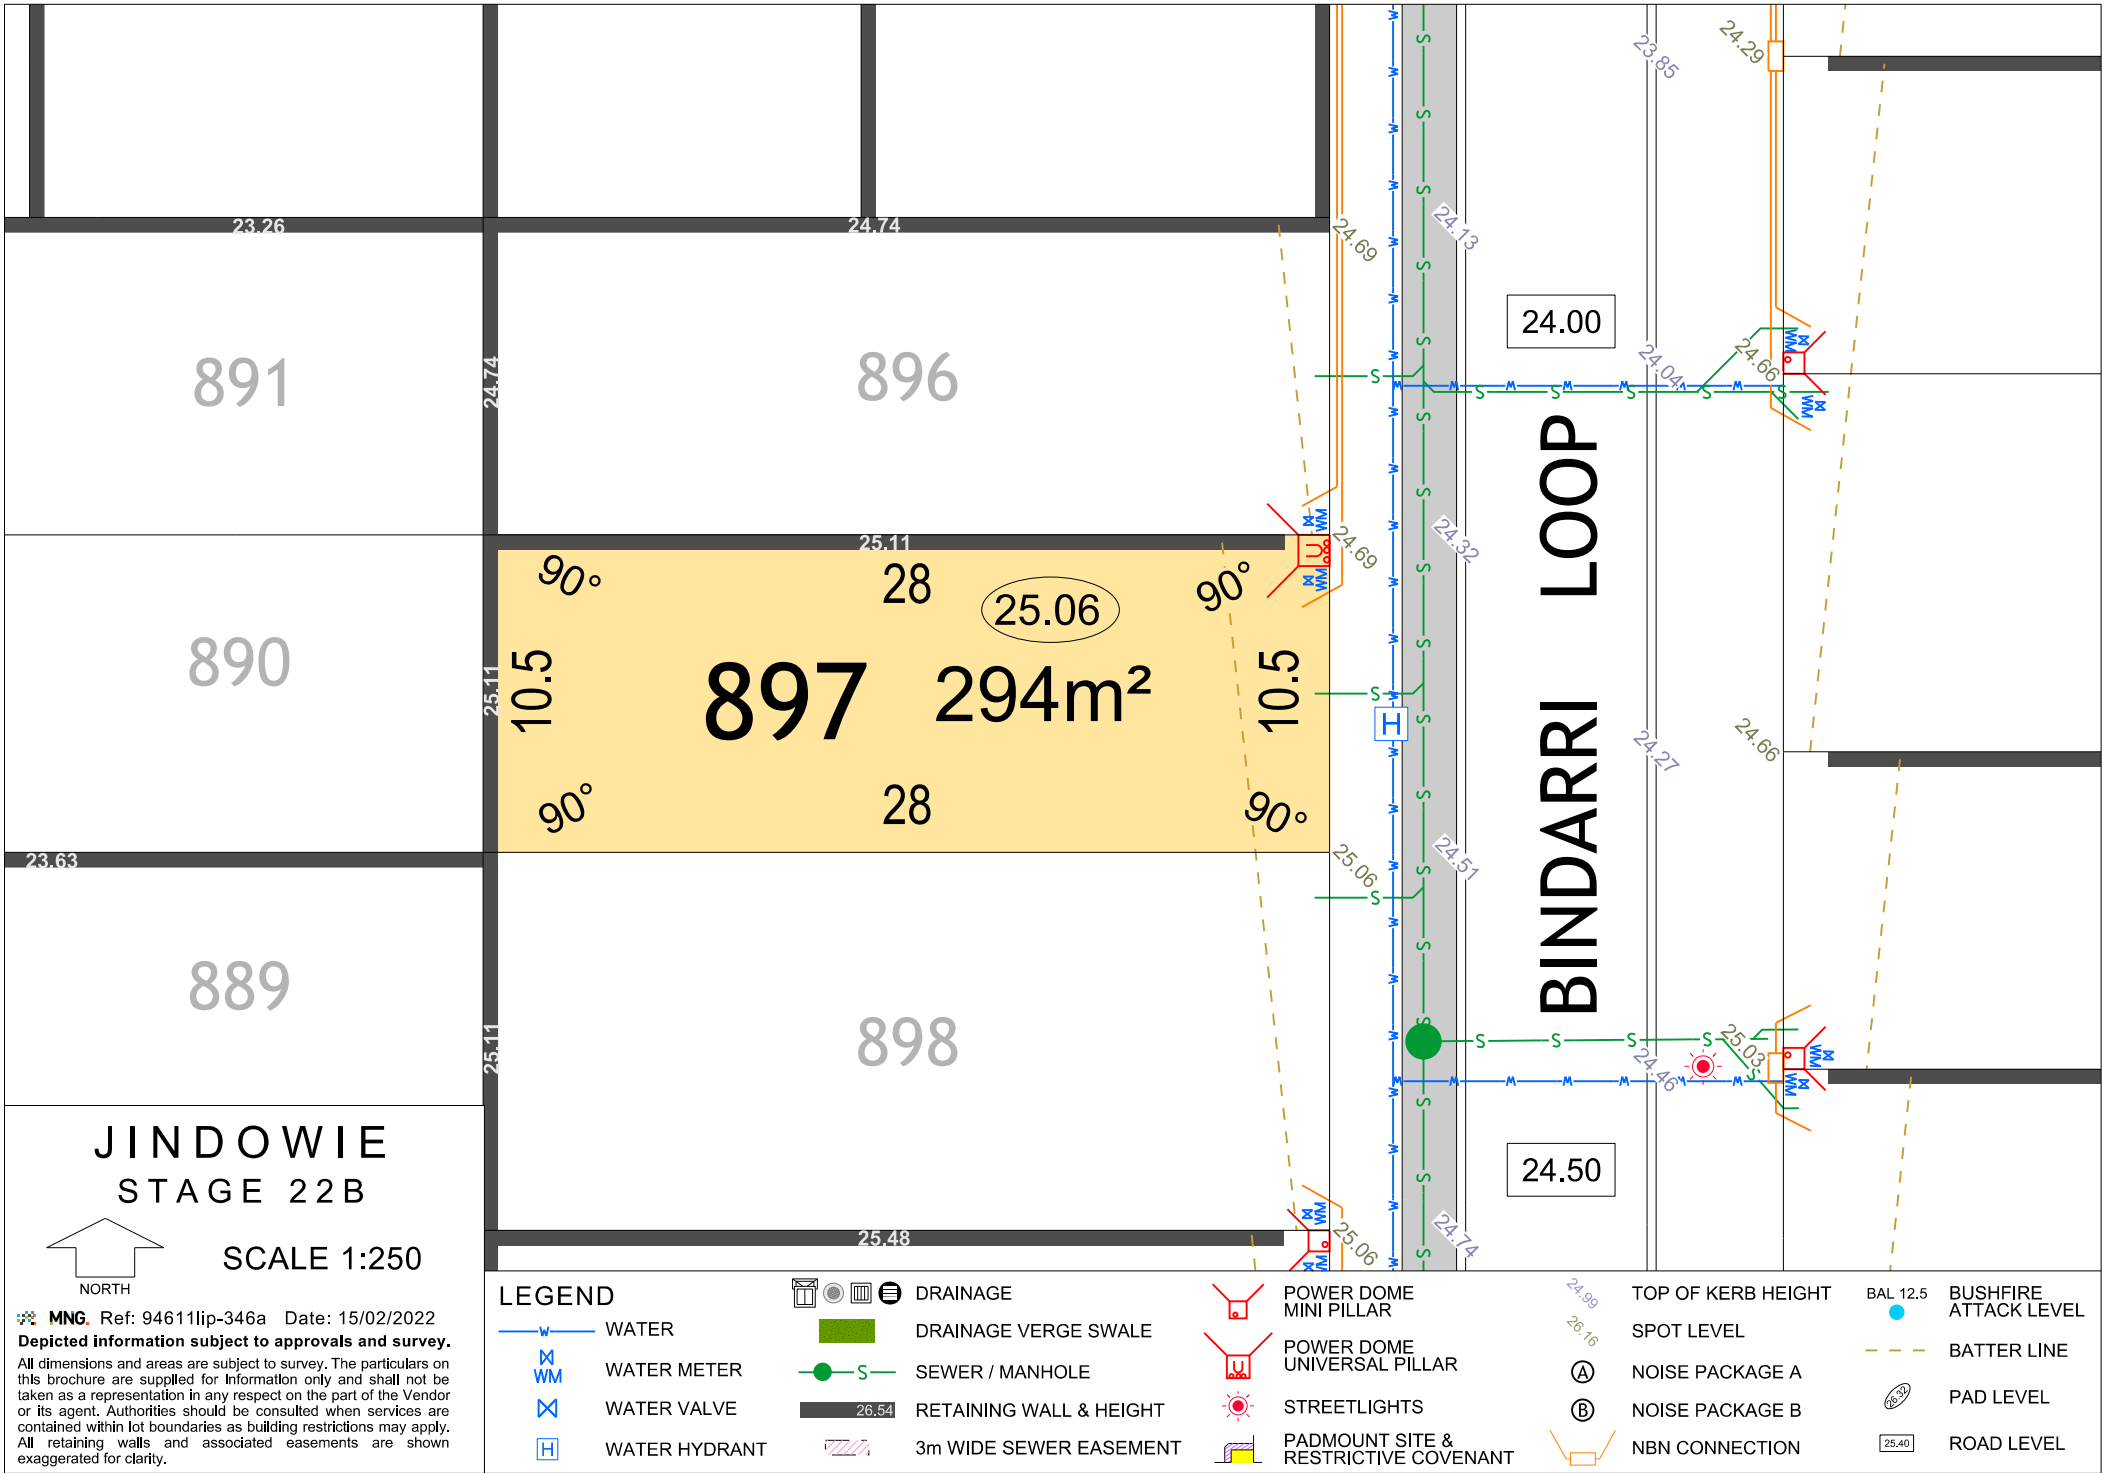

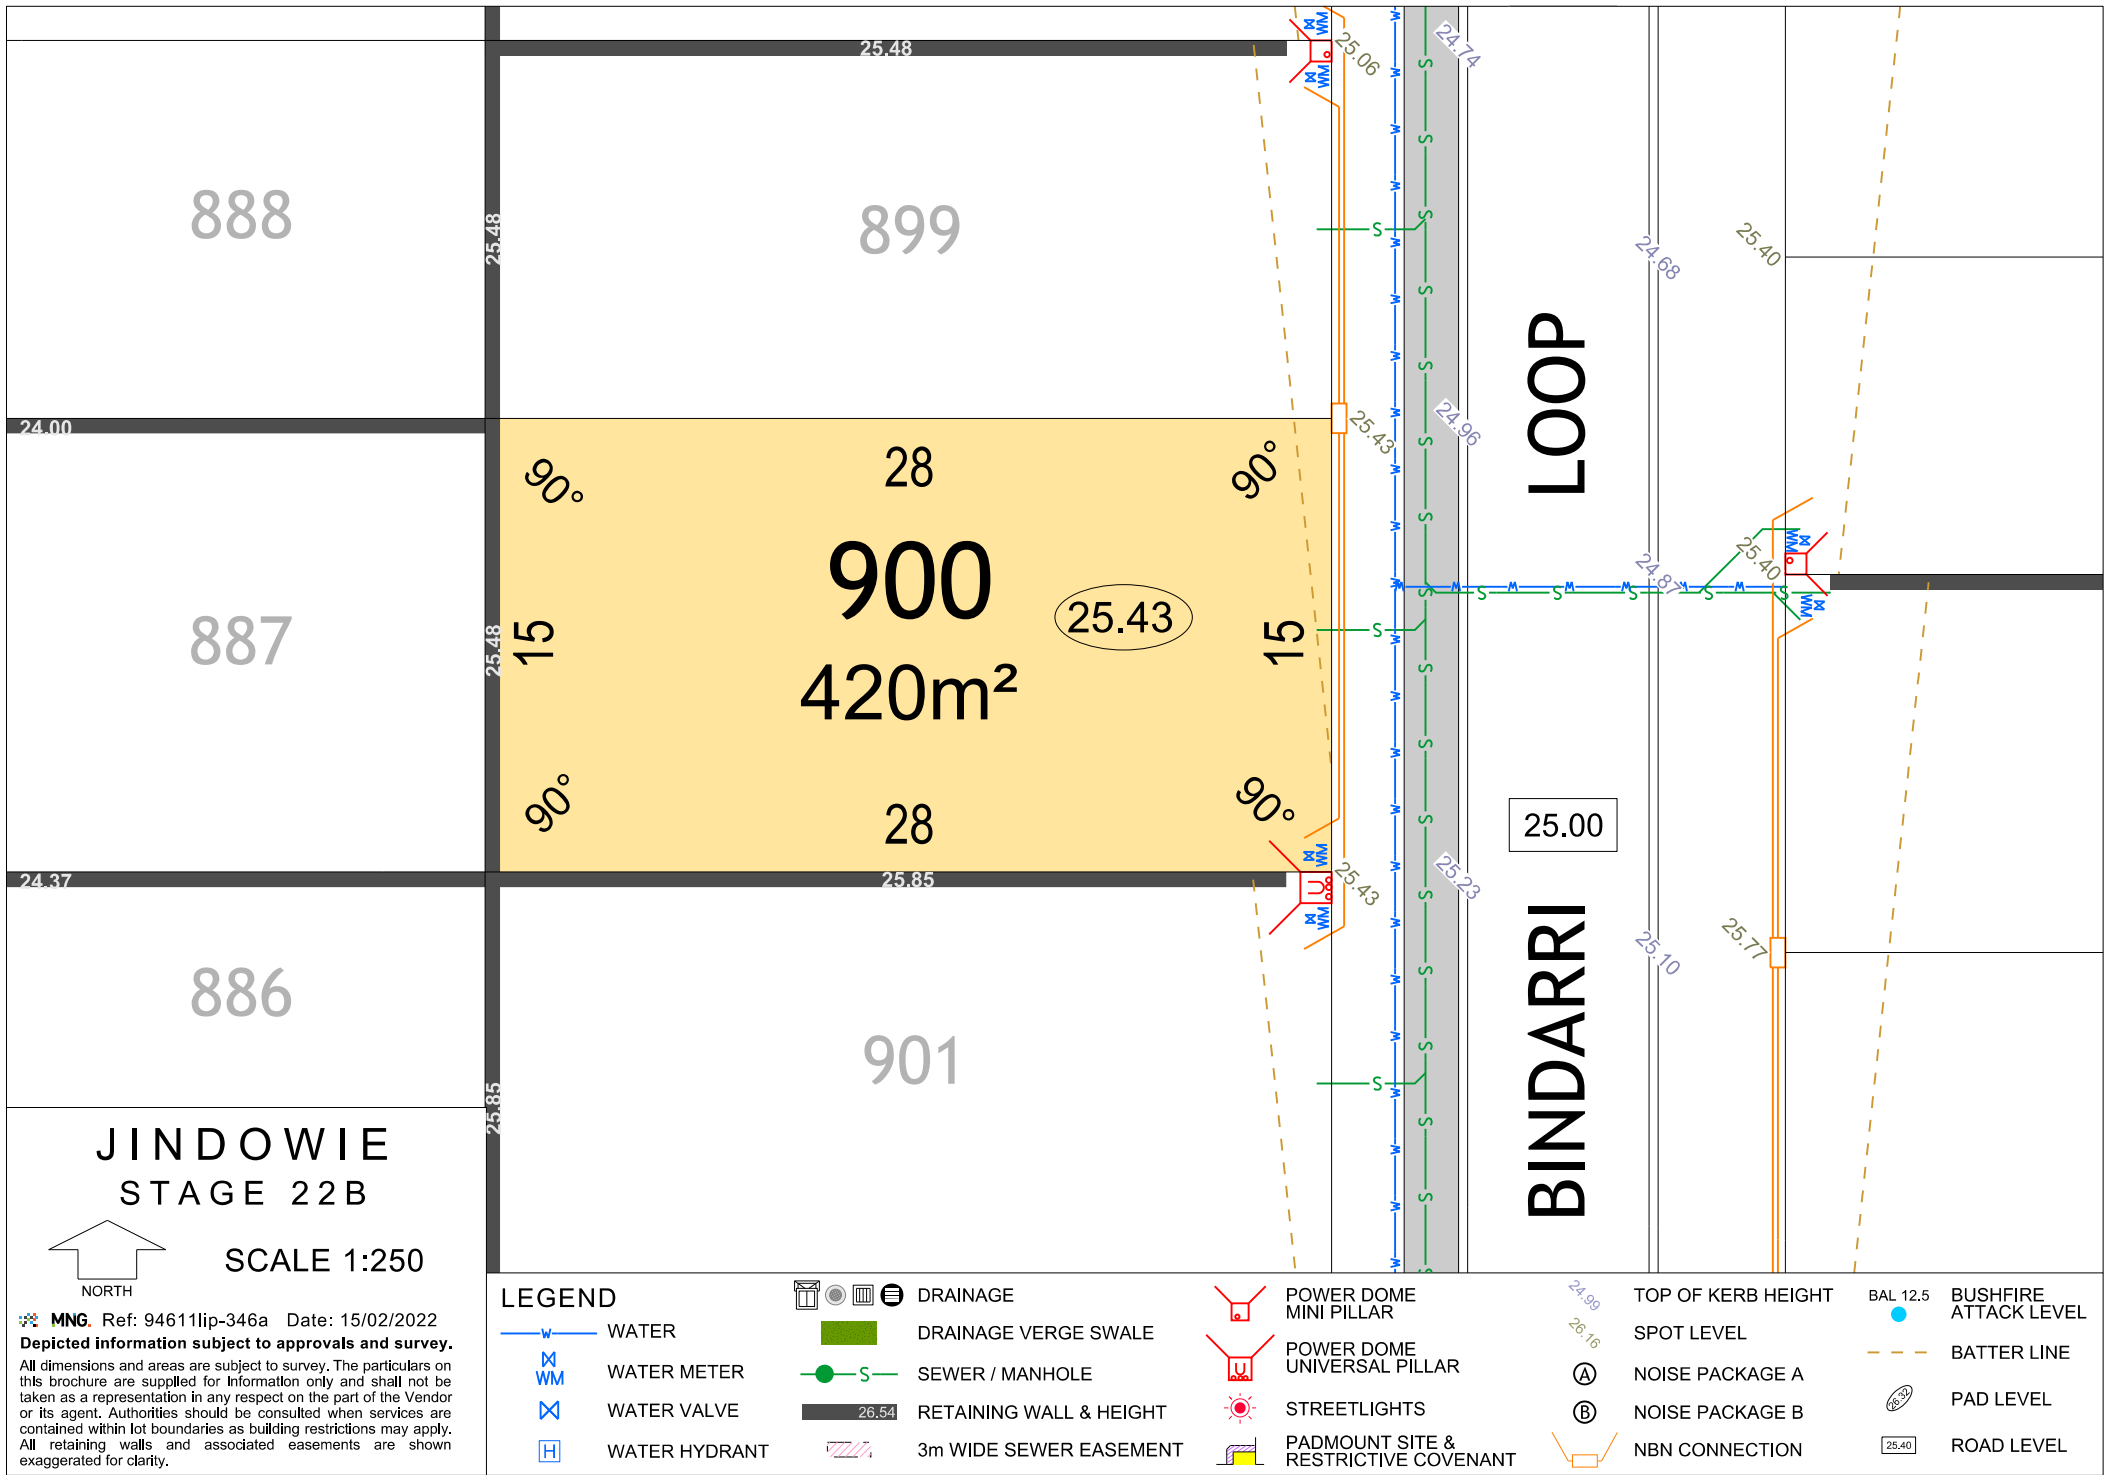


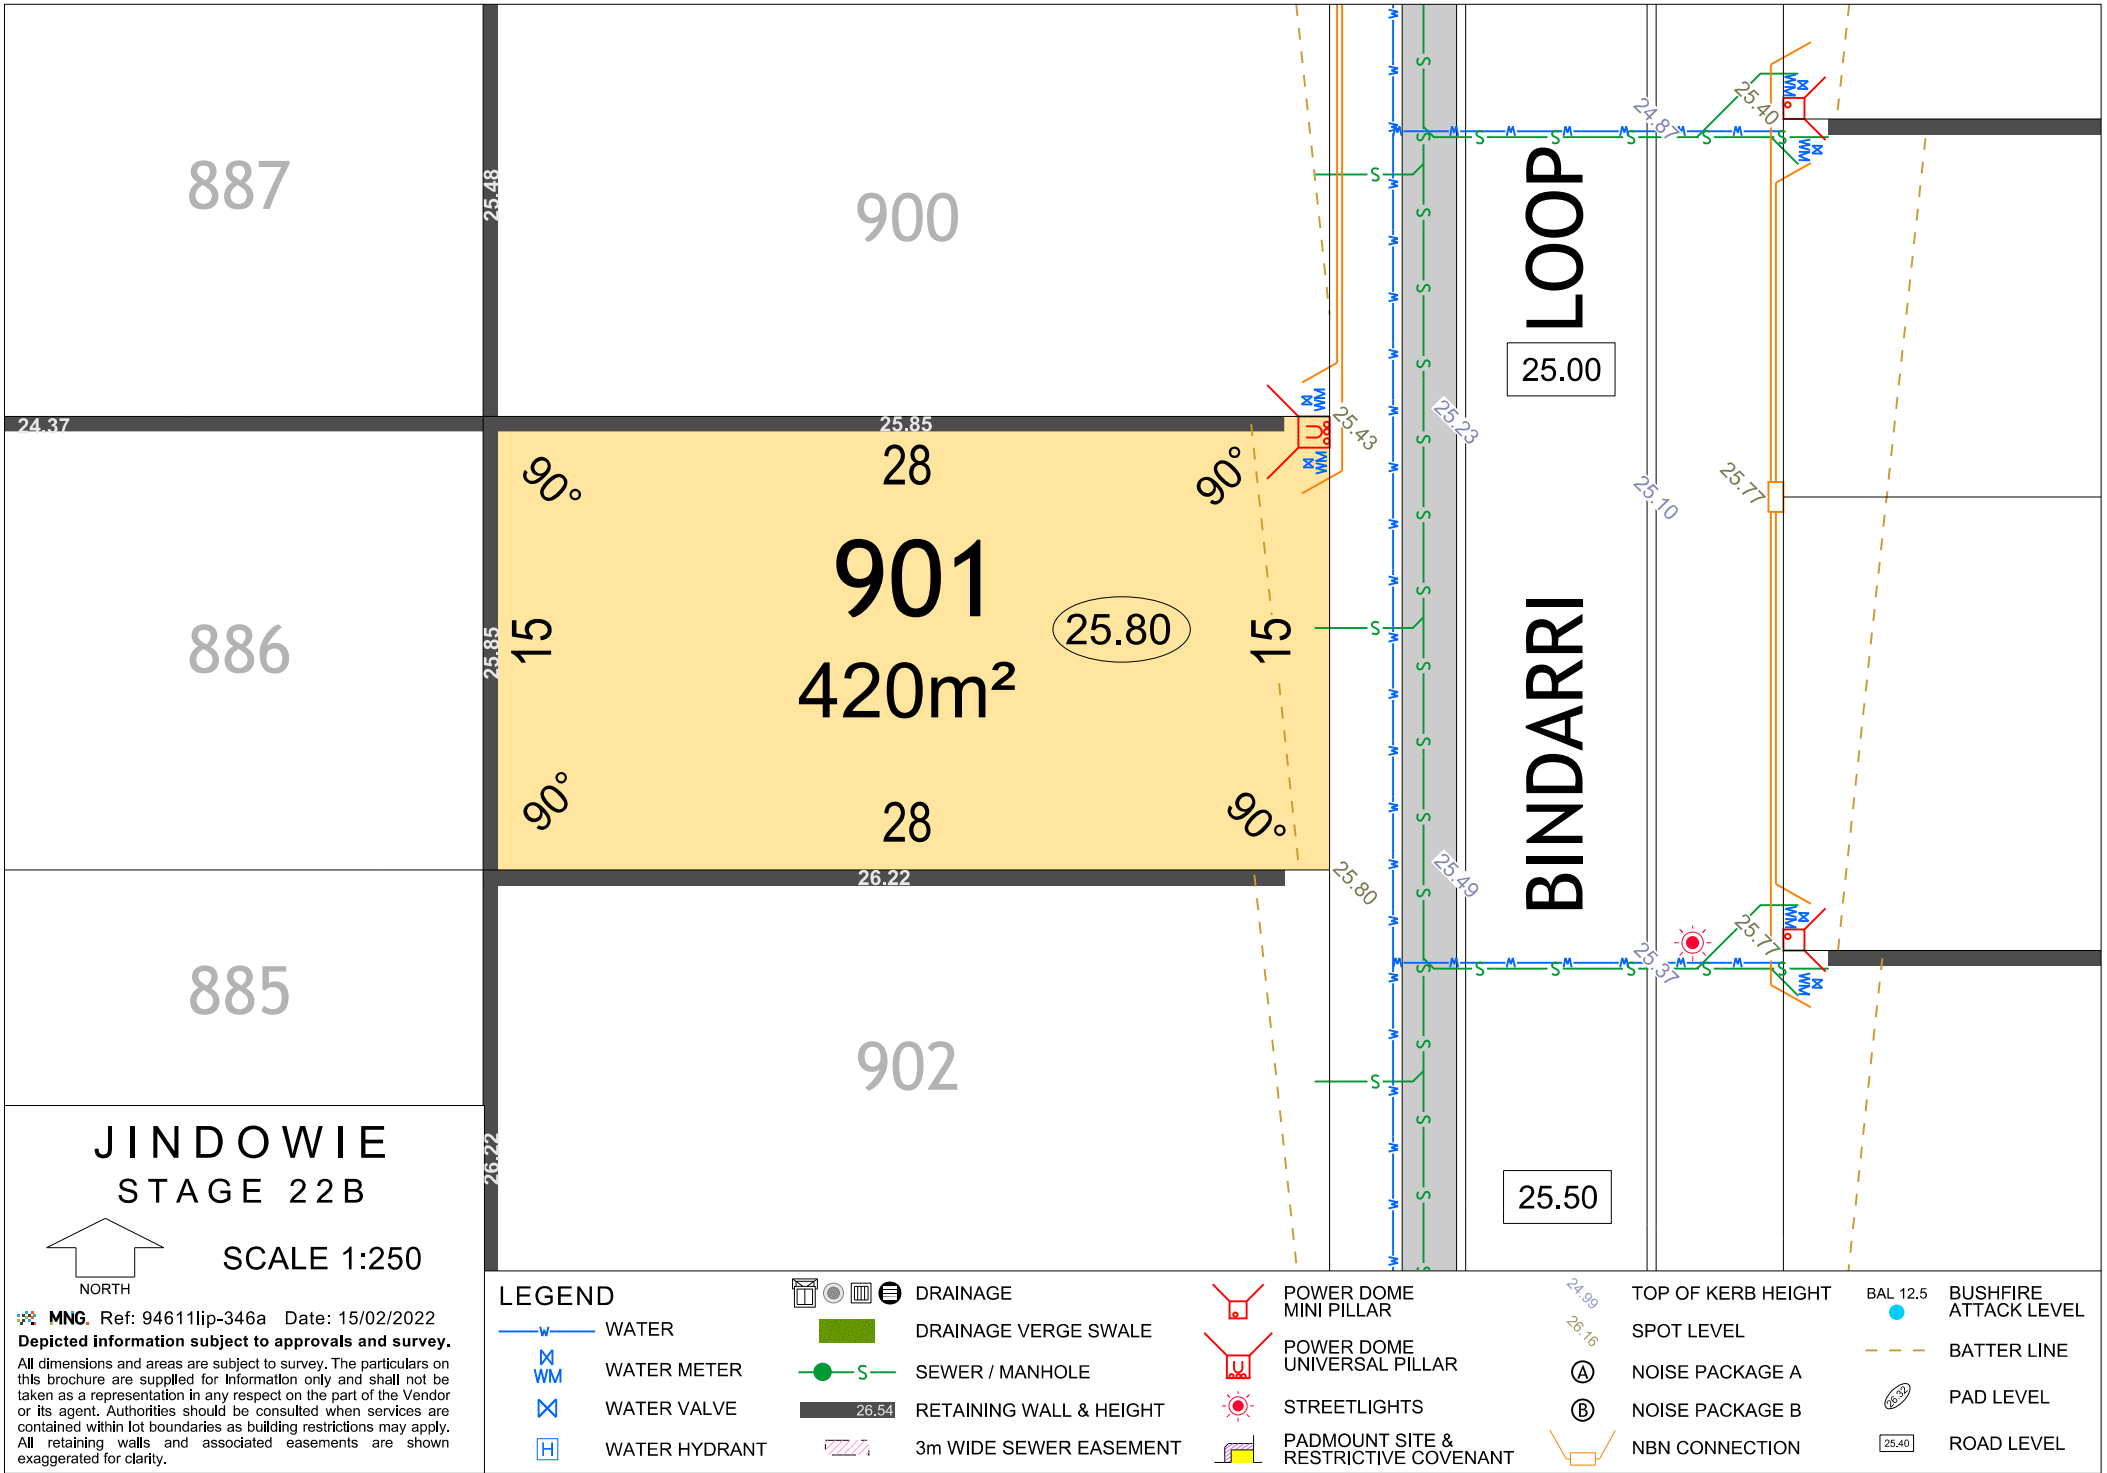

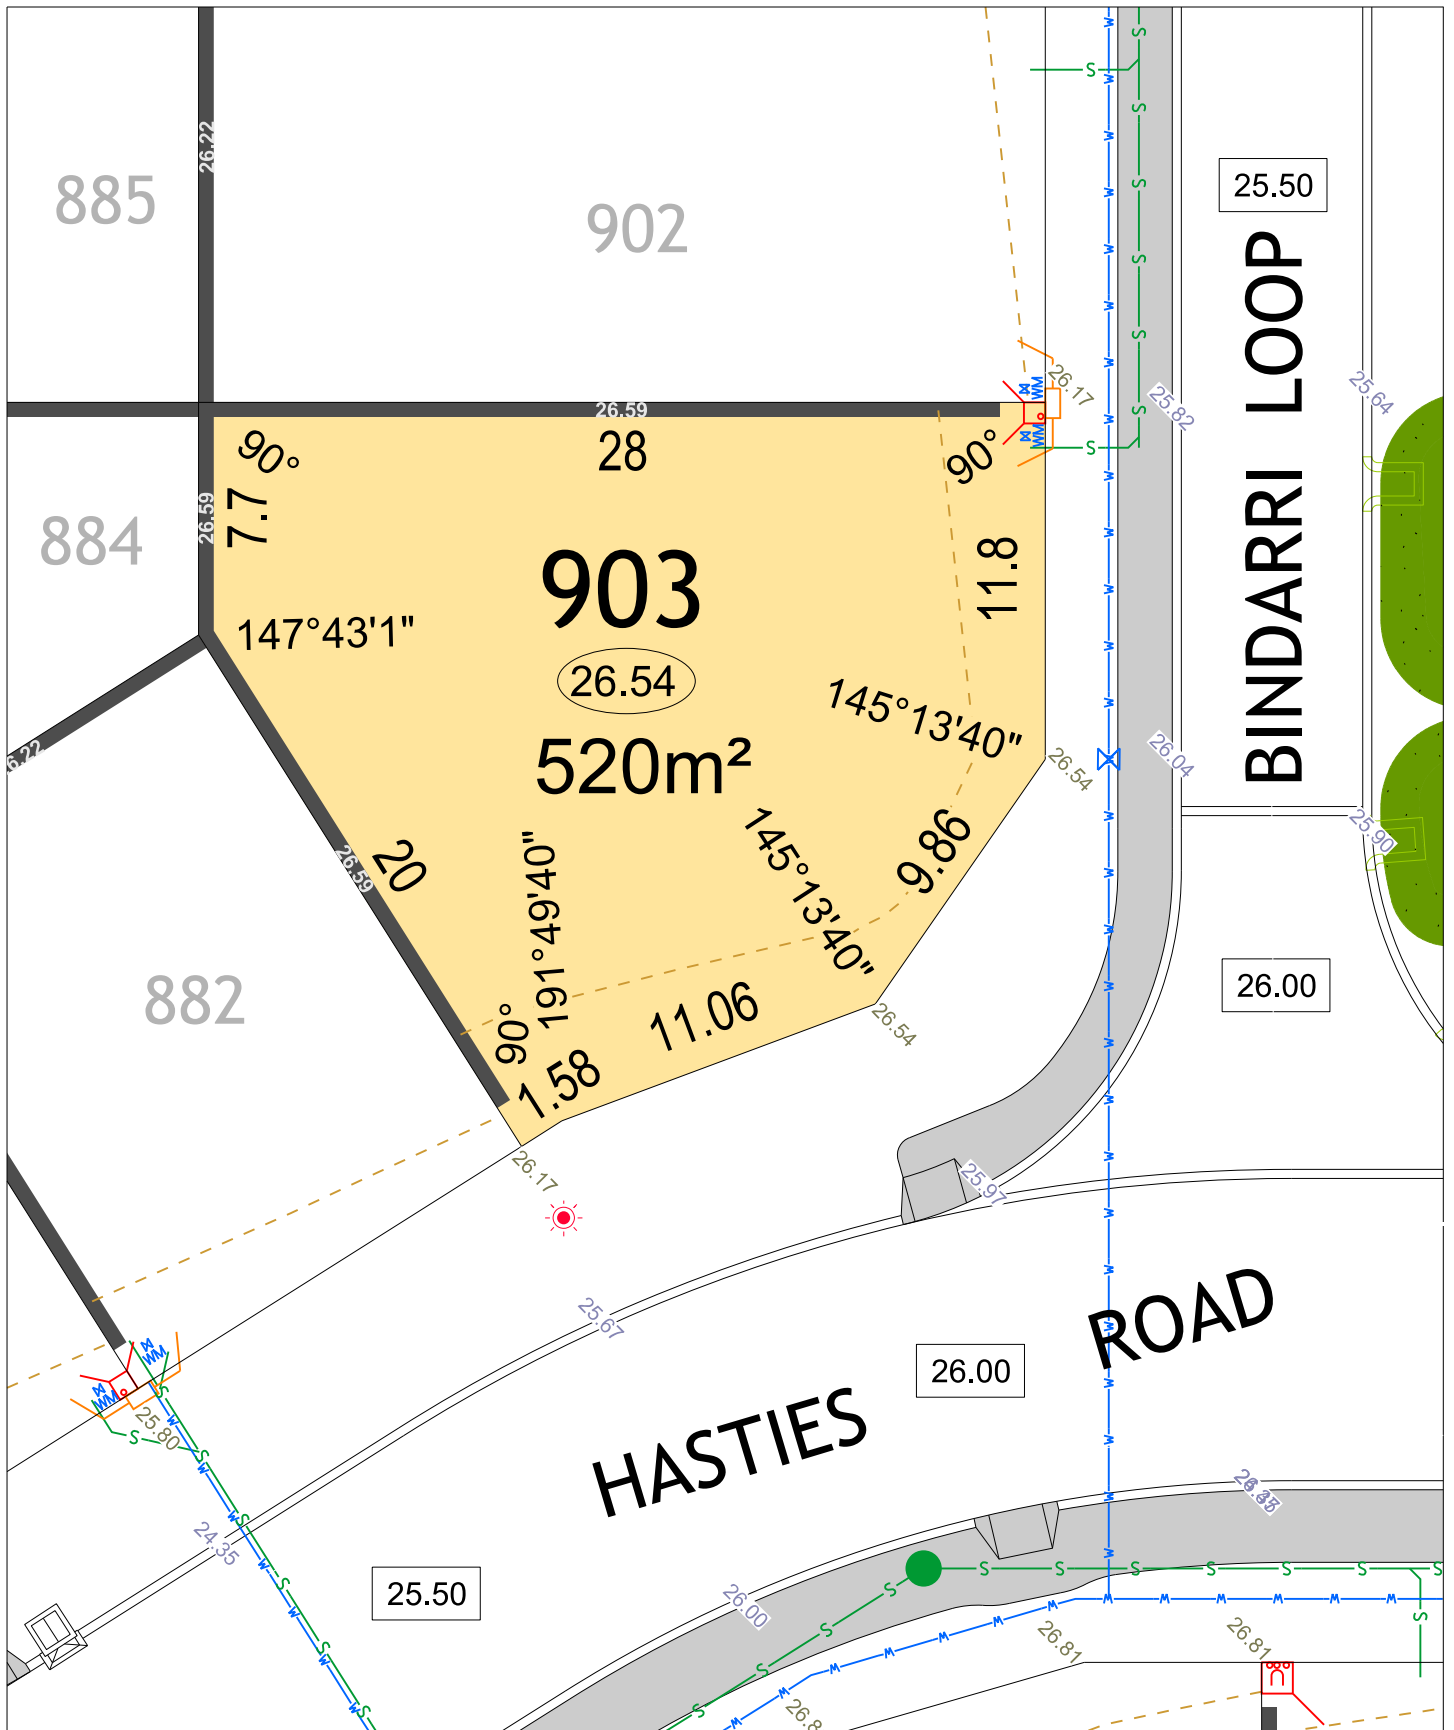

JINDOWIE STAGE 22B

SCALE 1:250

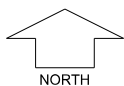

MNG. Ref: 94611lip-346a Date: 15/02/2022


Depicted information subject to approvals and survey.
All dimensions and areas are subject to survey. The particulars on this brochure are supplied for Information only and shall not be taken as a representation in any respect on the part of the Vendor or its agent. Authorities should be consulted when services are contained within lot boundaries as building restrictions may apply. All retaining walls and associated easements are shown exaggerated for clarity.

LEGEND

- WATER
- WATER METER
- WATER VALVE
- WATER HYDRANT
- SEWER / MANHOLE
- 3m WIDE SEWER EASEMENT
- DRAINAGE VERGE SWALE

- POWER DOME - MINI PILLAR
- POWER DOME - UNIVERSAL PILLAR
- STREETLIGHTS
- PADMOUNT SITE & RESTRICTIVE COVENANT
- NBN CONNECTION
- RETAINING WALL & HEIGHT
- DRAINAGE

- TOP OF KERB HIEGHT
- SPOT LEVEL
- PAD LEVEL
- ROAD LEVEL
- NOISE PACKAGE A
- NOISE PACKAGE B
- BATTER LINE
- BUSHFIRE ATTACK LEVEL

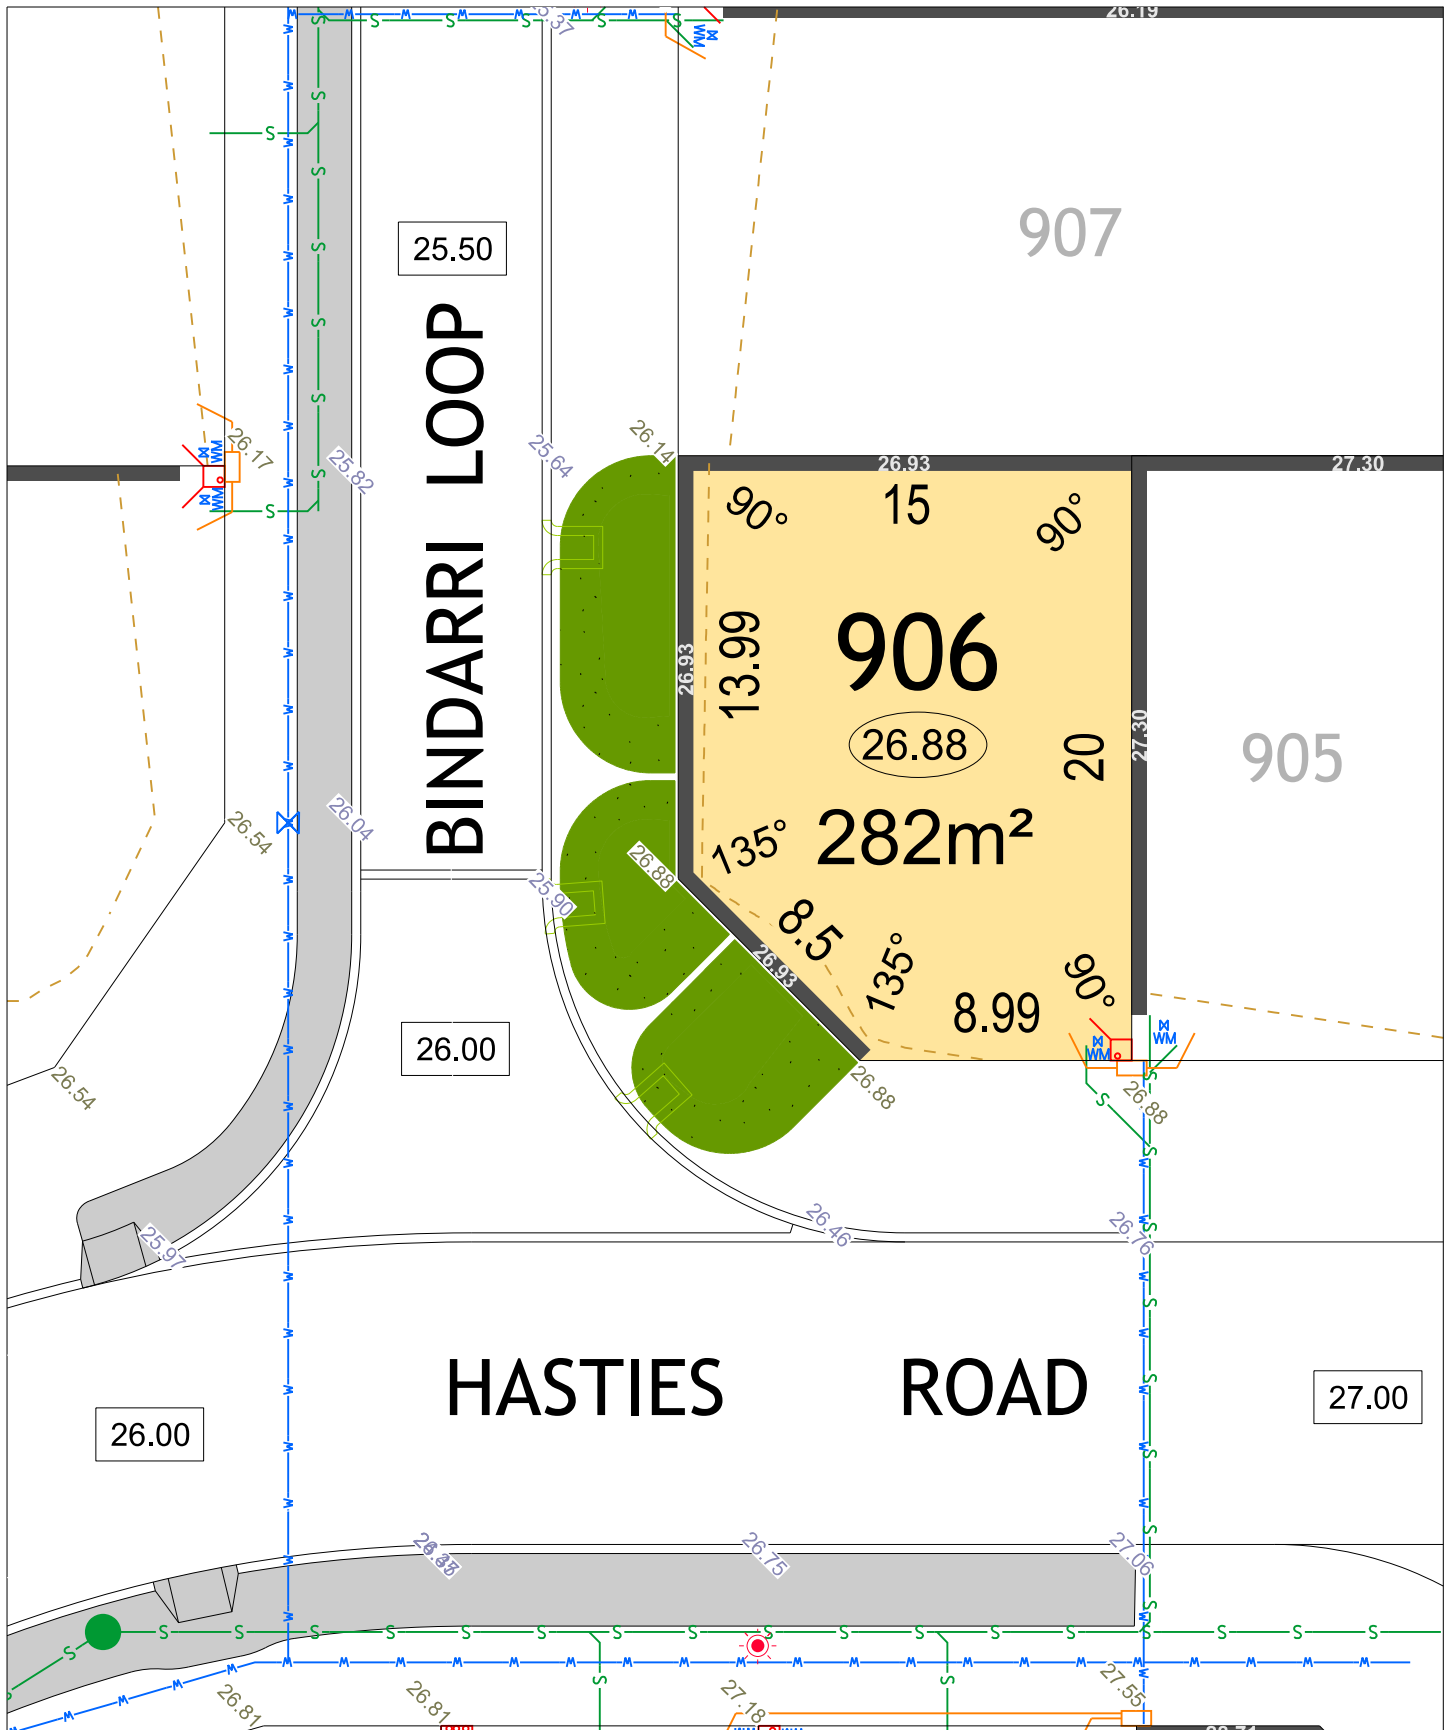

LEGEND

- WATER
- WATER METER
- WATER VALVE
- WATER HYDRANT
- SEWER / MANHOLE
- 3m WIDE SEWER EASEMENT
- DRAINAGE VERGE SWALE



POWER DOME
- MINI PILLAR



POWER DOME
- UNIVERSAL PILLAR



STREETLIGHTS



PADMOUNT SITE
& RESTRICTIVE
COVENANT



NBN CONNECTION



RETAINING WALL
& HEIGHT



DRAINAGE

TOP OF
KERB HIEGHT

SPOT LEVEL

PAD LEVEL


ROAD LEVEL


NOISE PACKAGE A


NOISE PACKAGE B


BATTER LINE


BAL 12.5
BUSHFIRE
ATTACK LEVEL

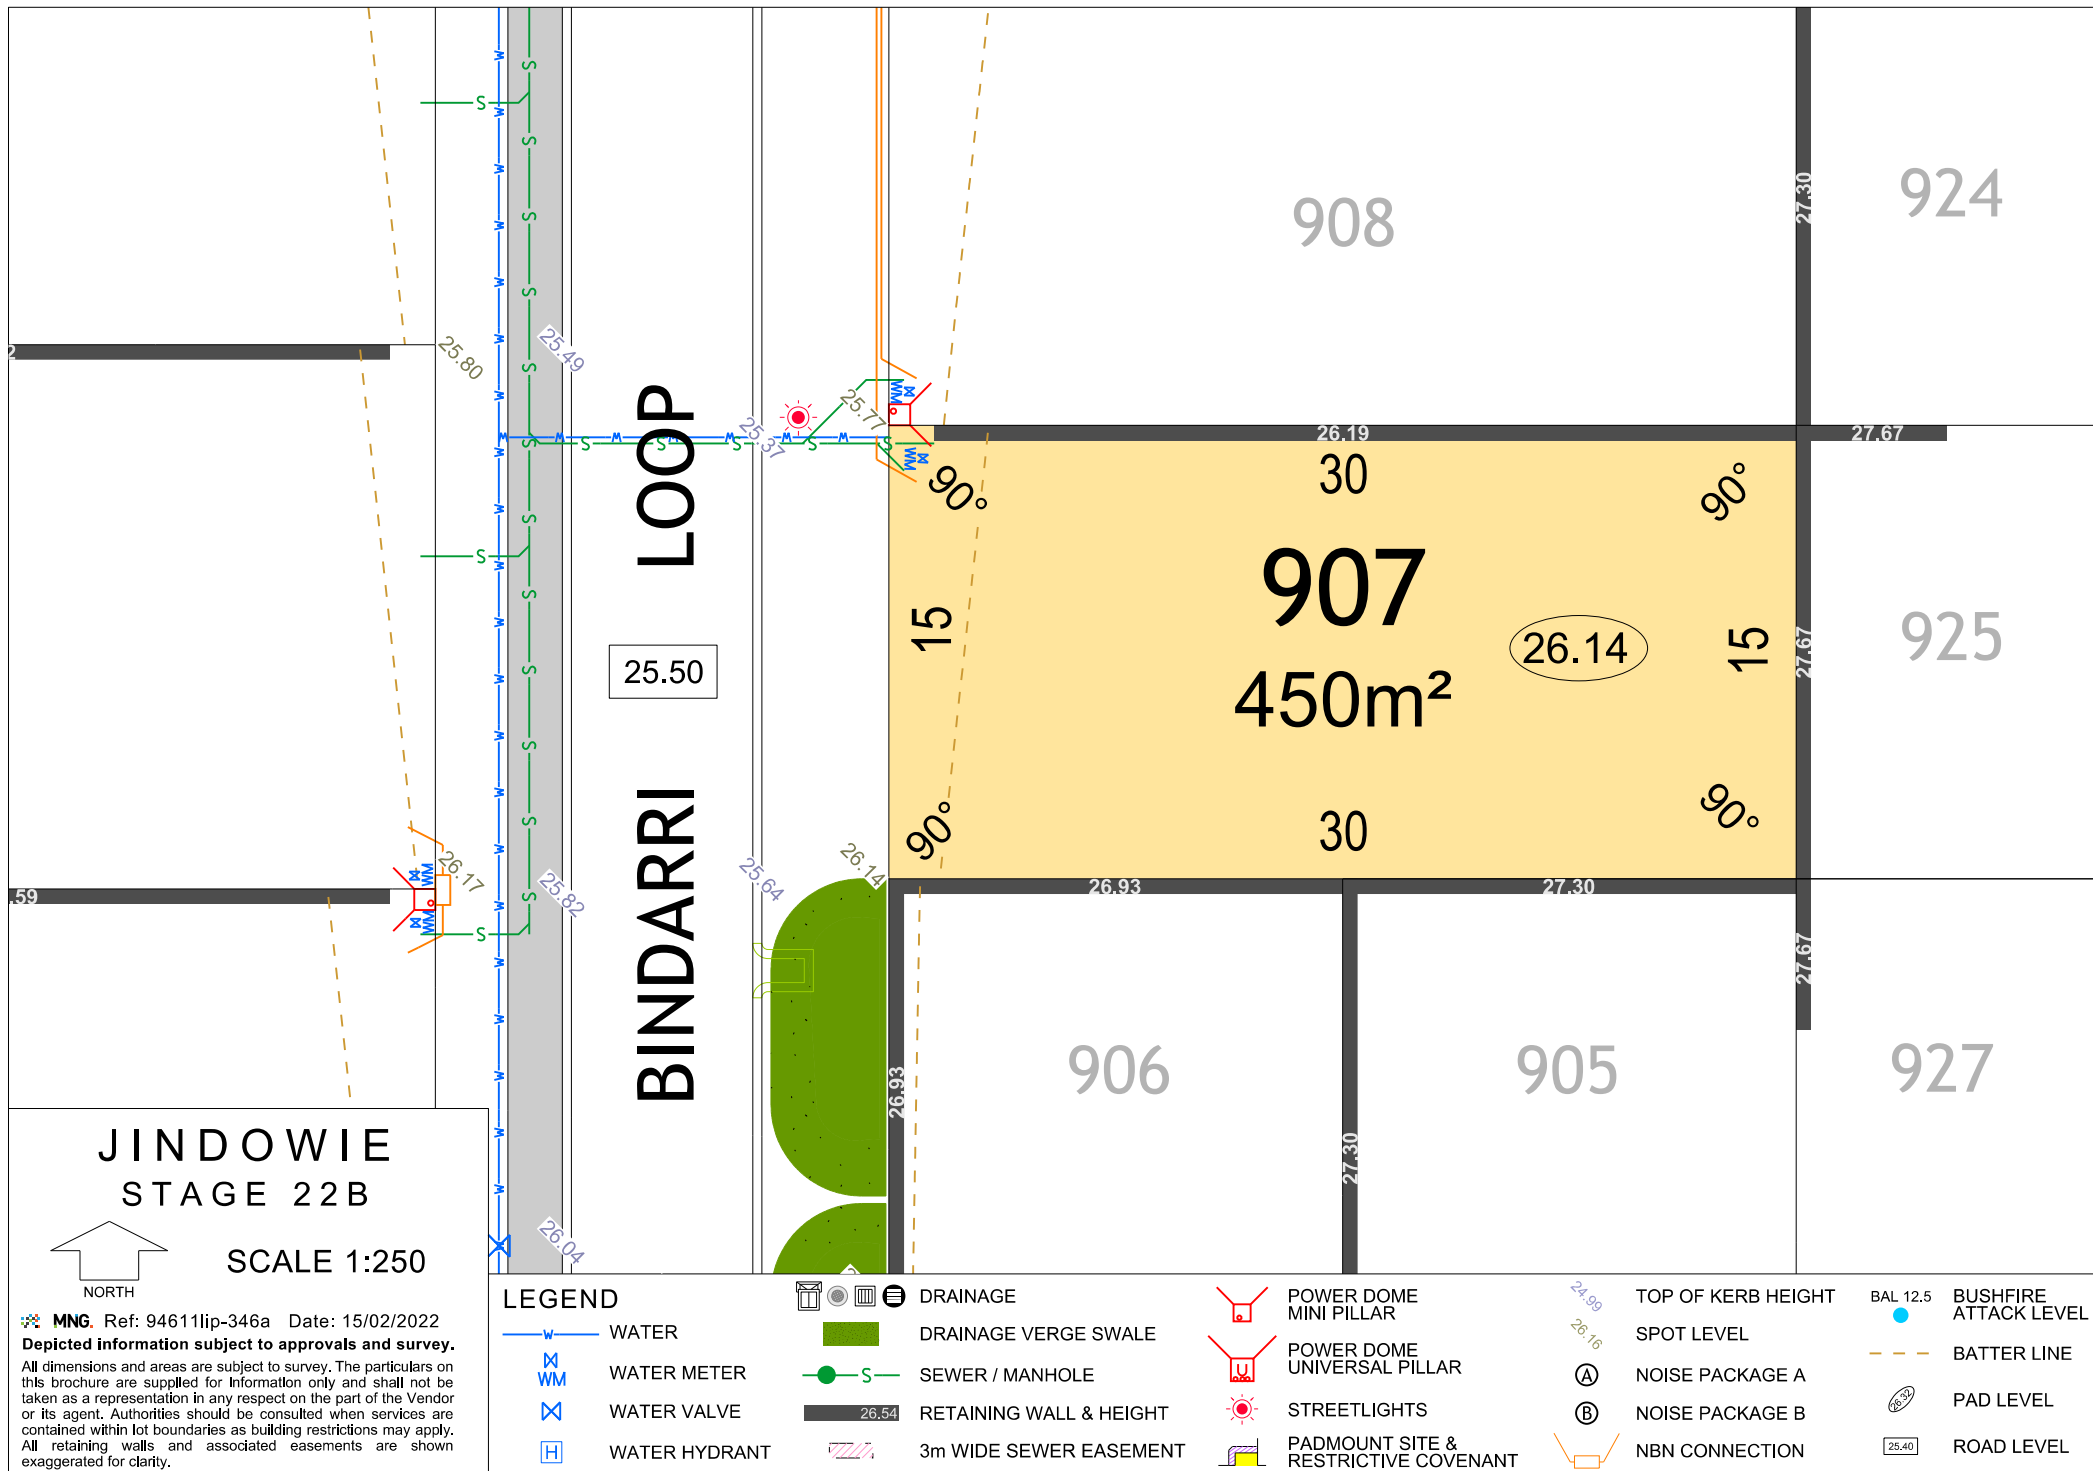


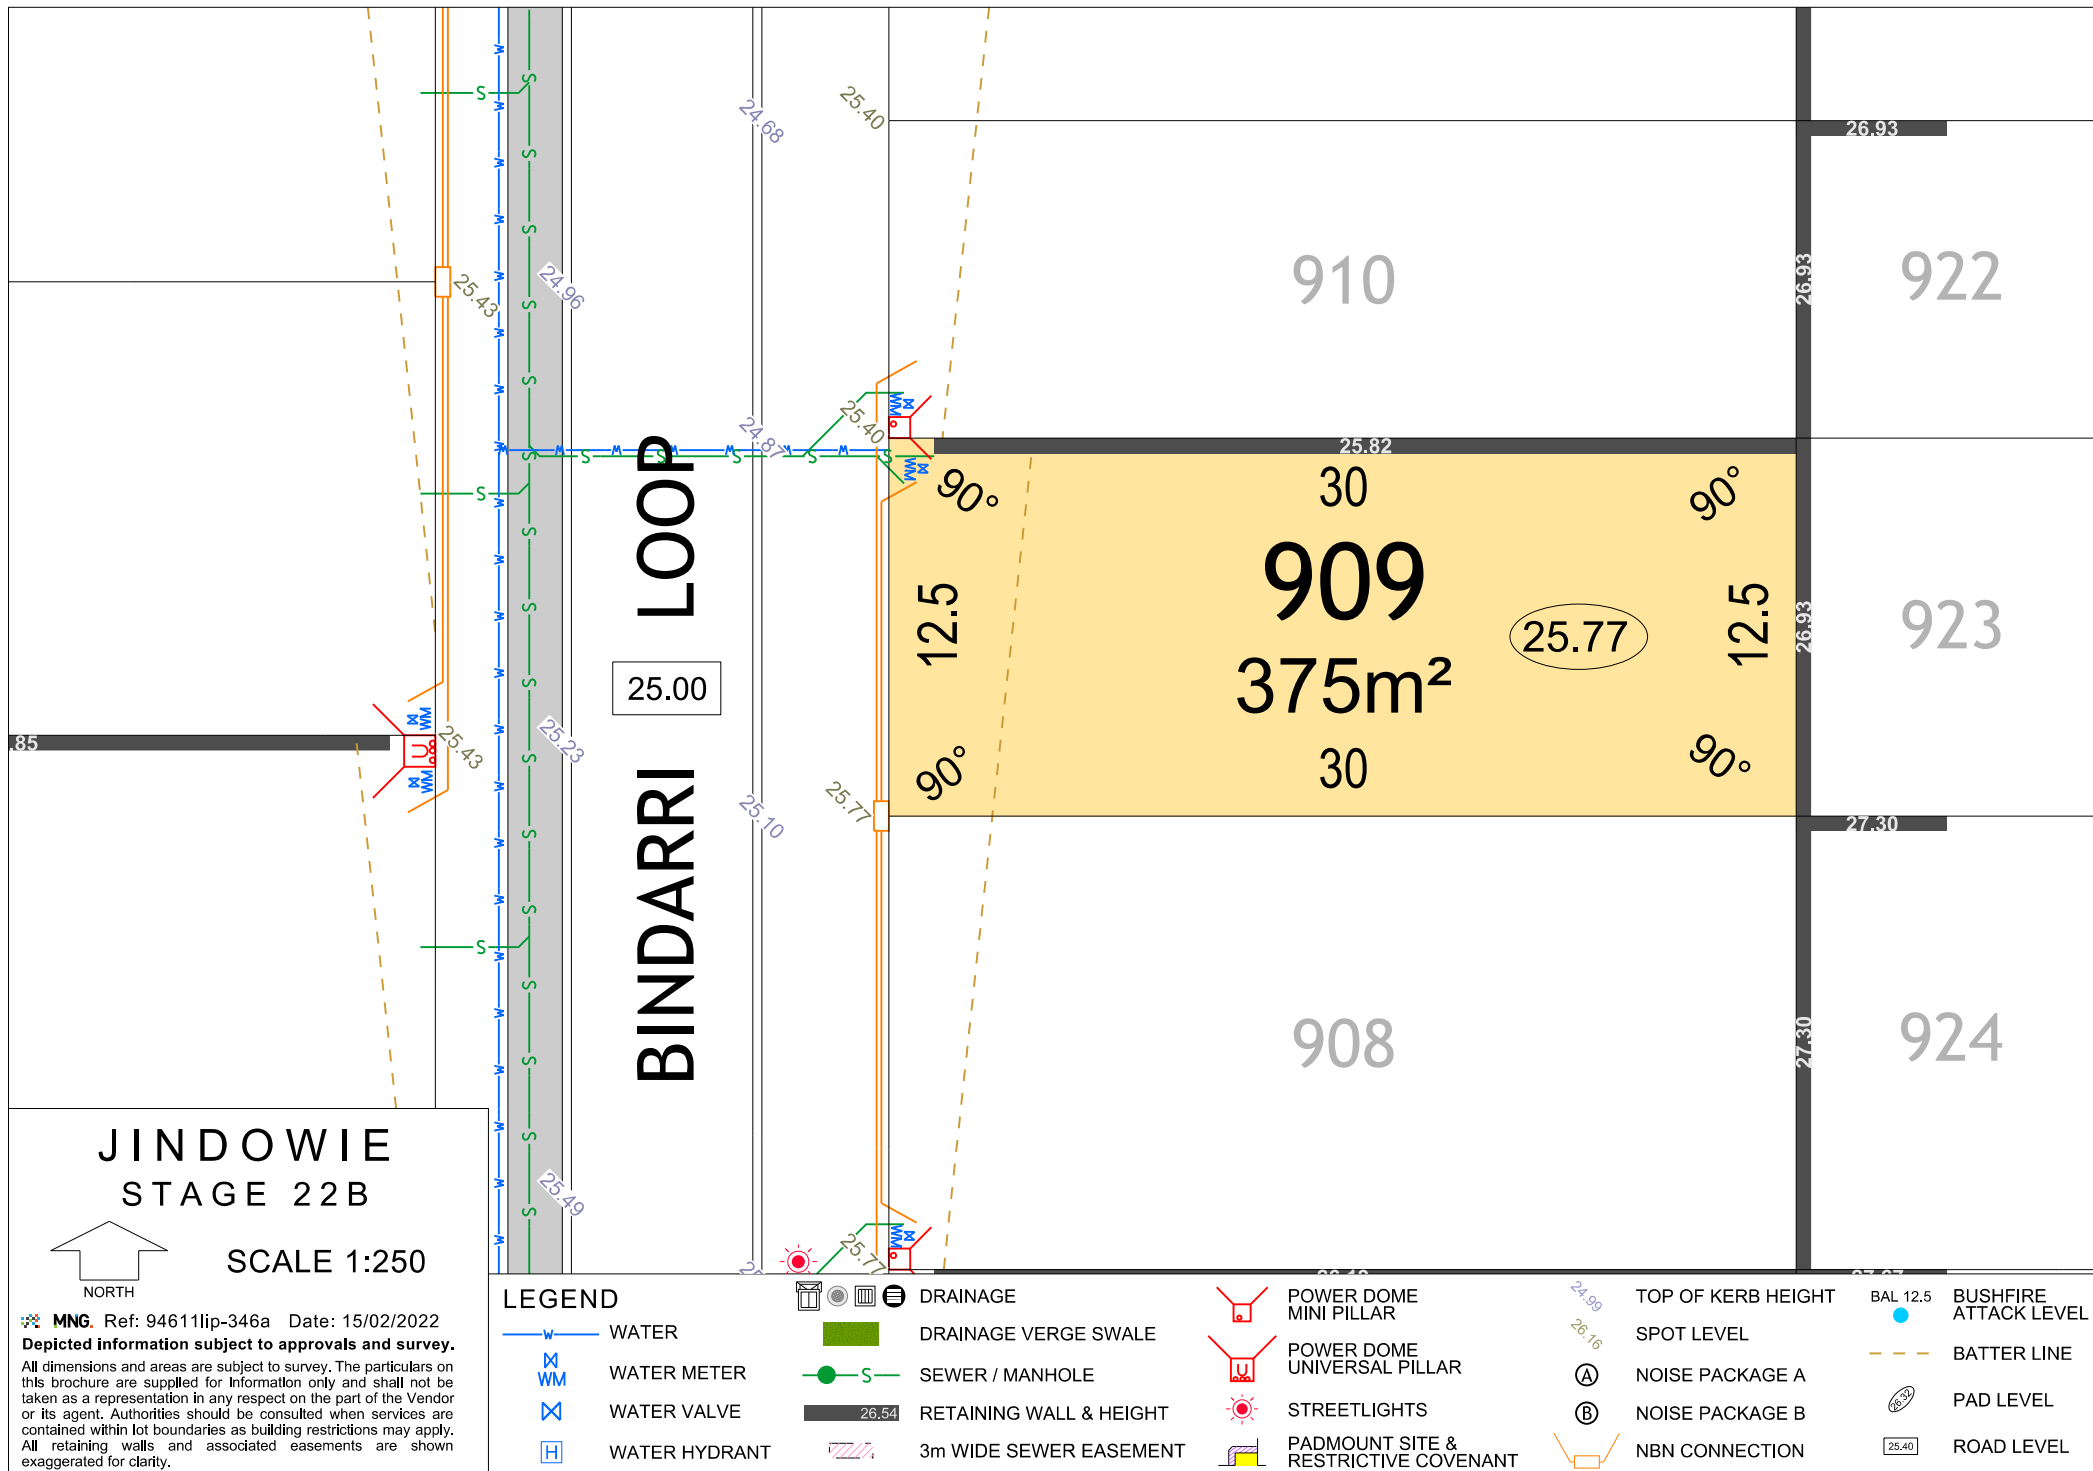


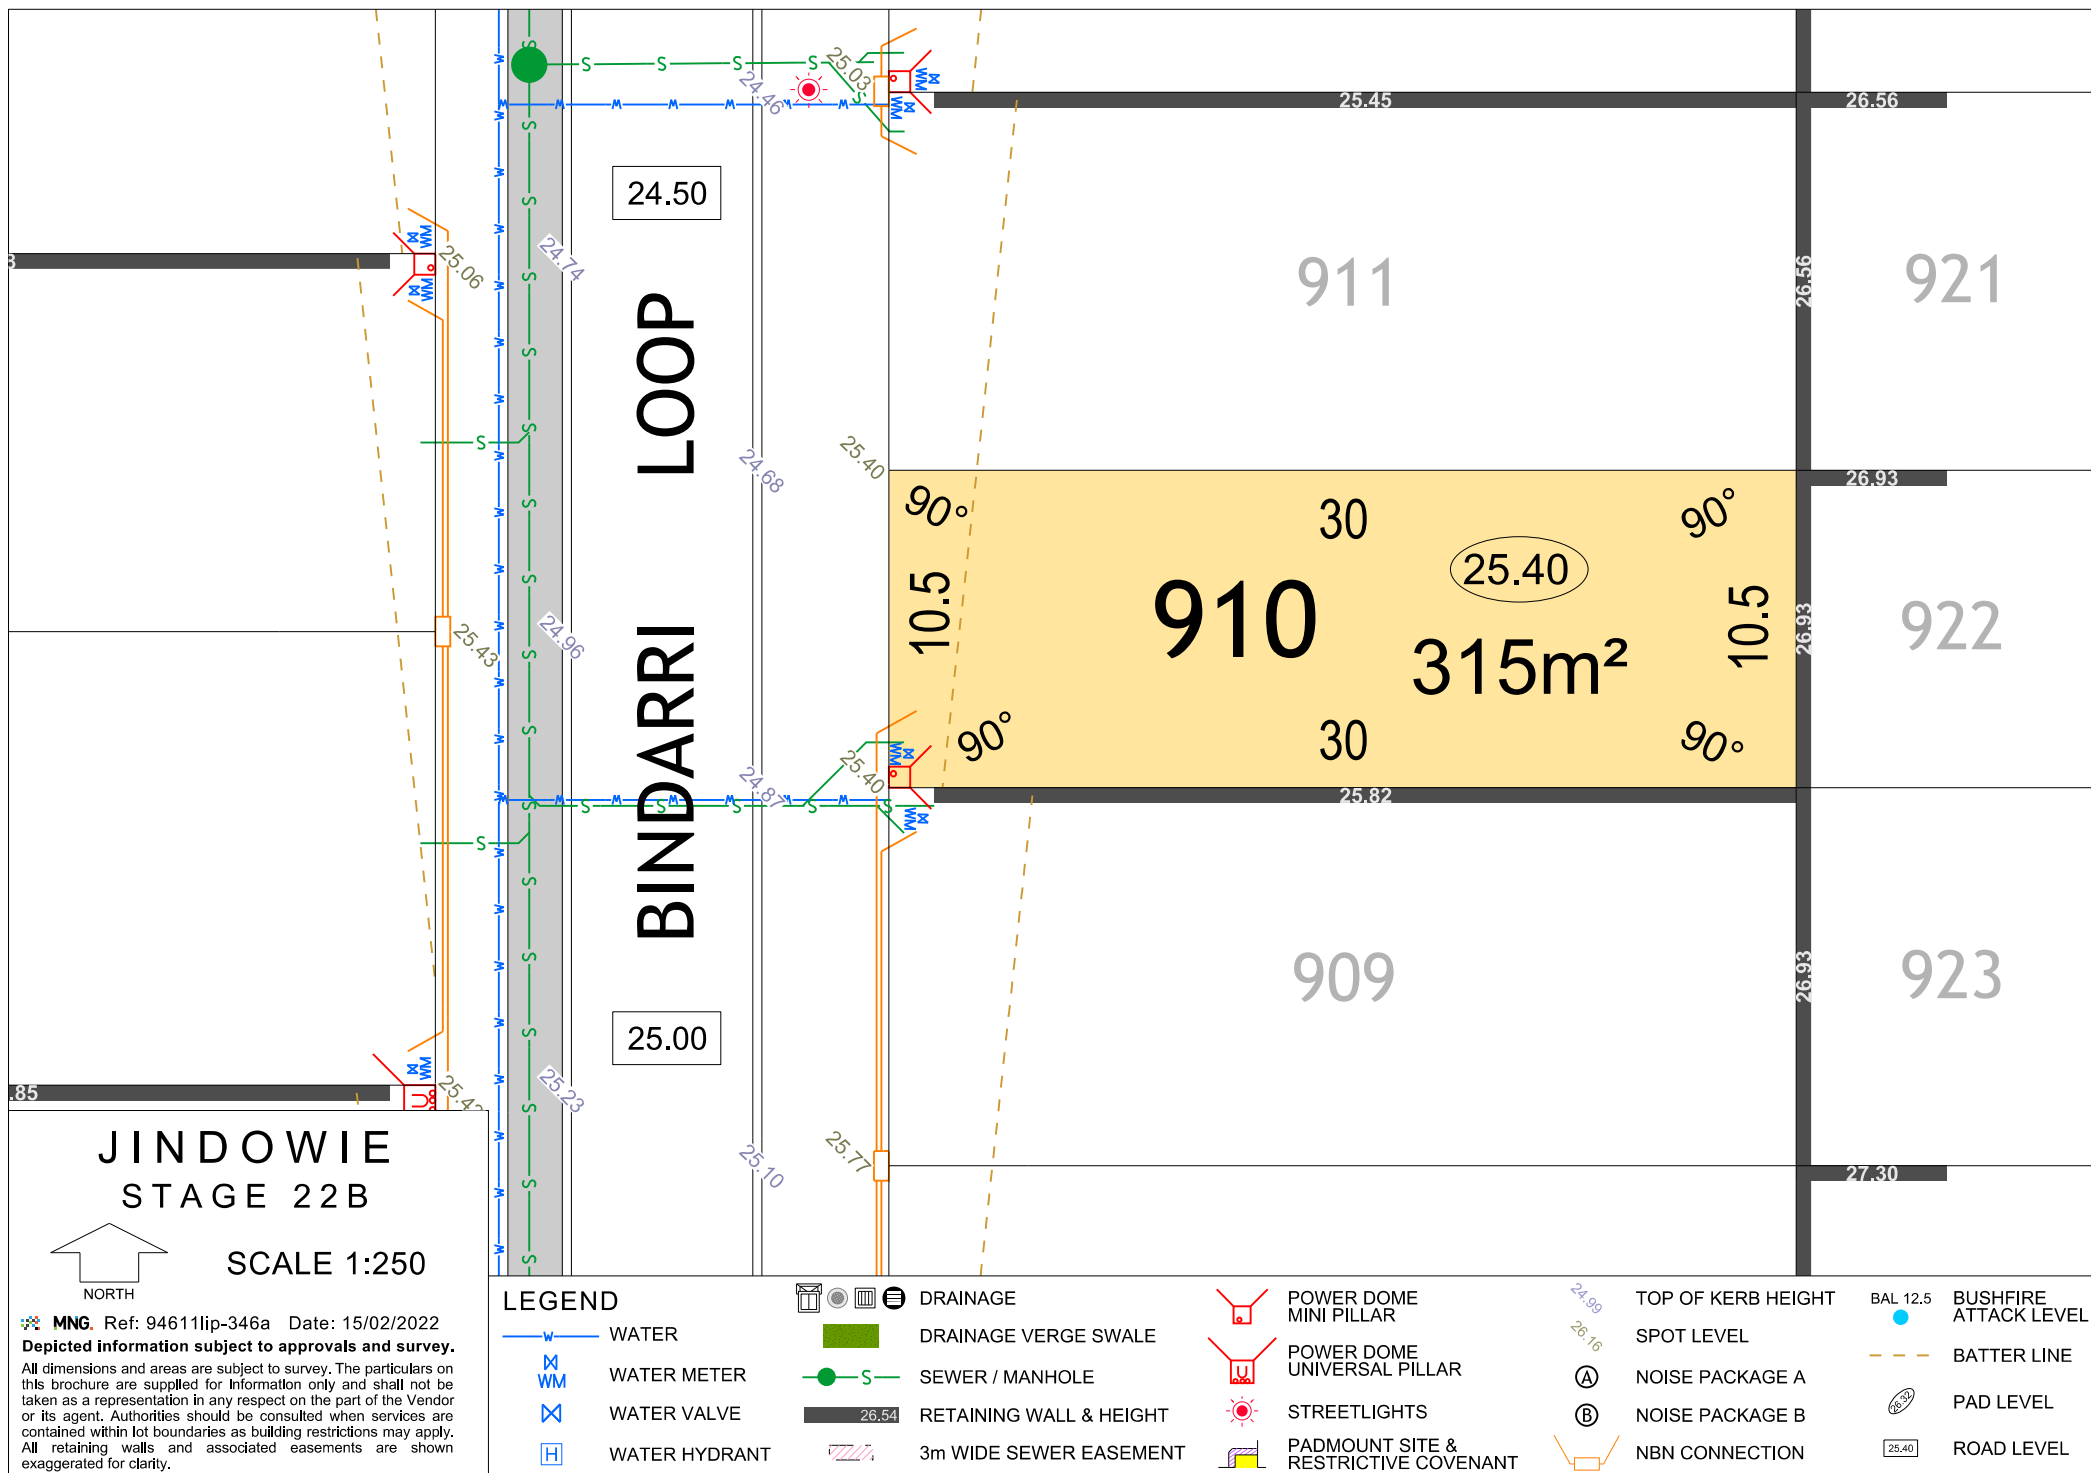

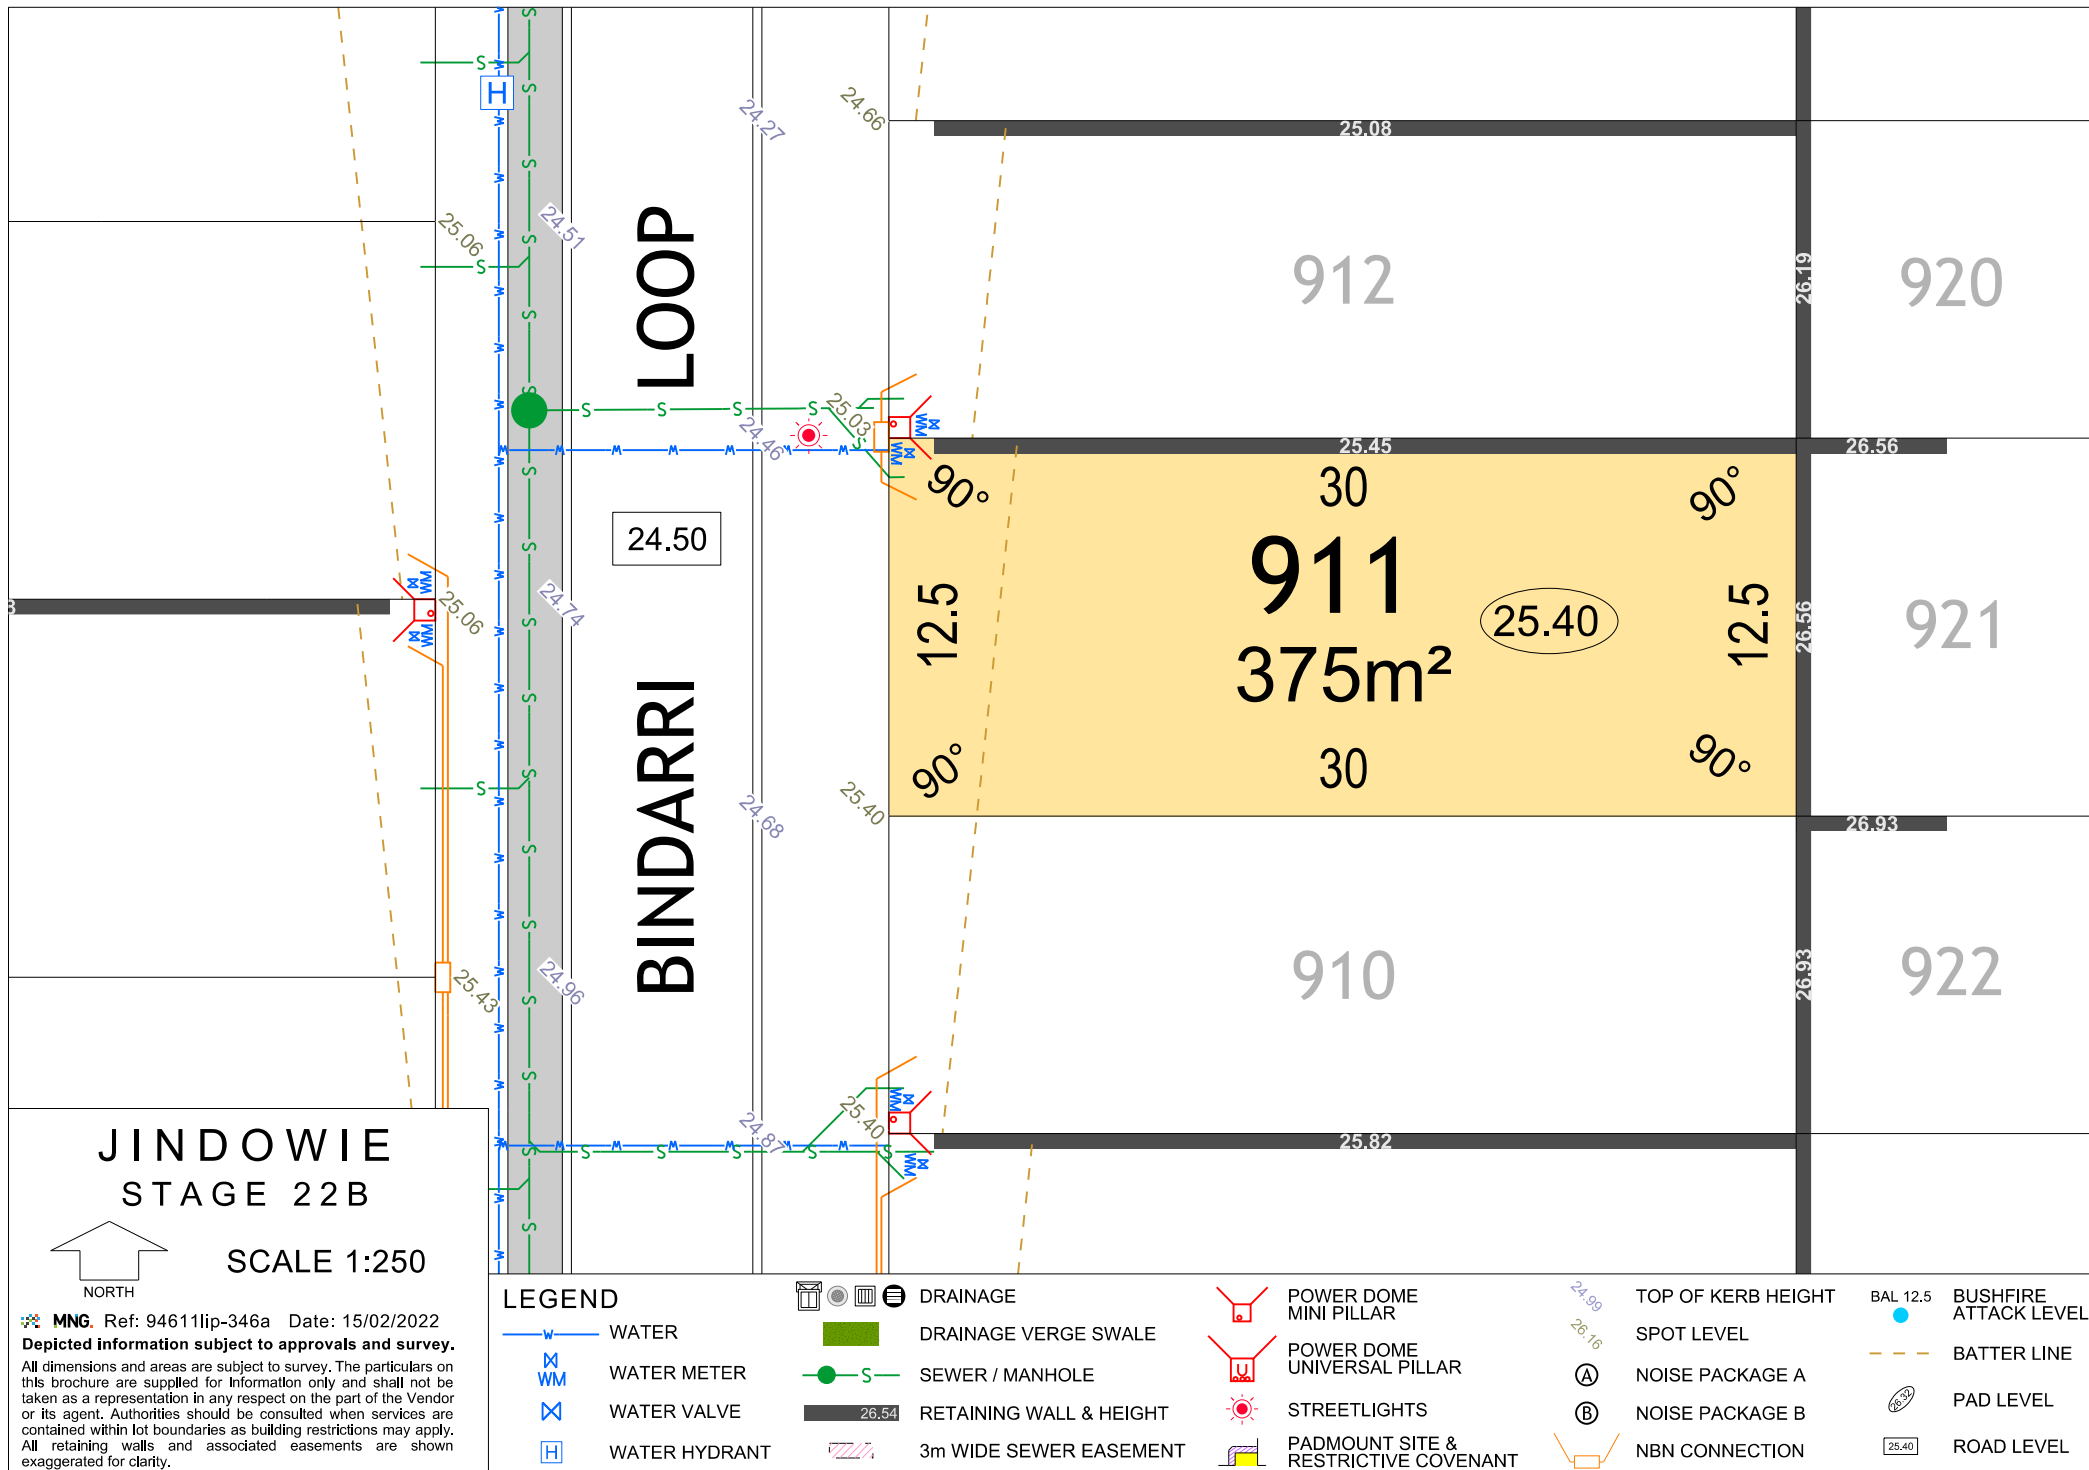

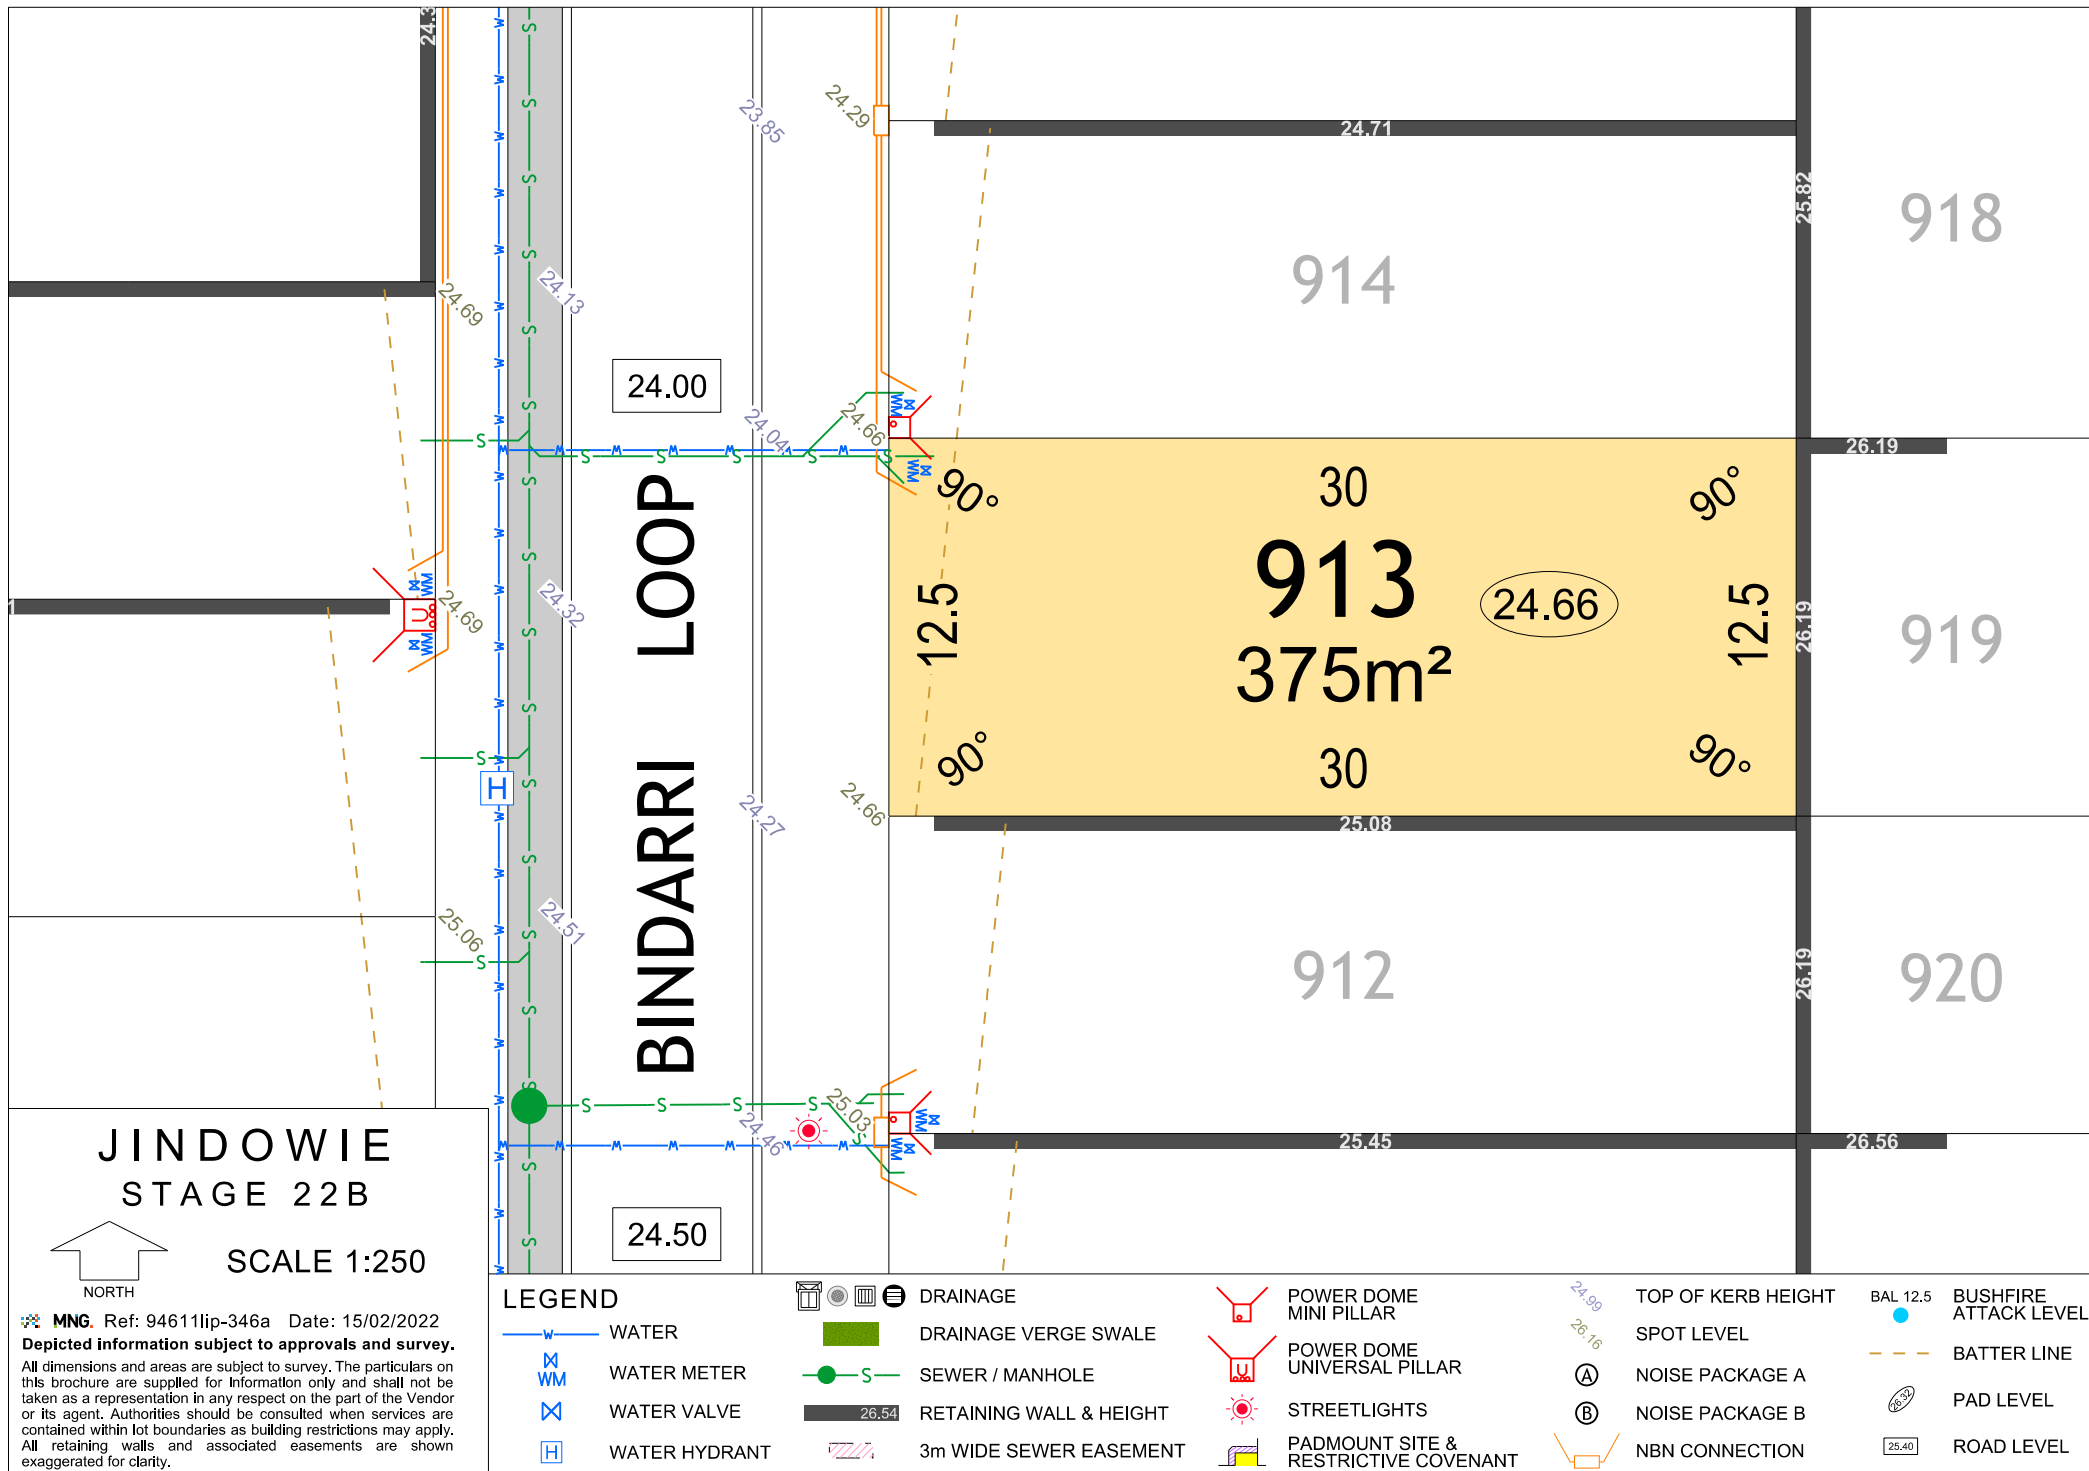


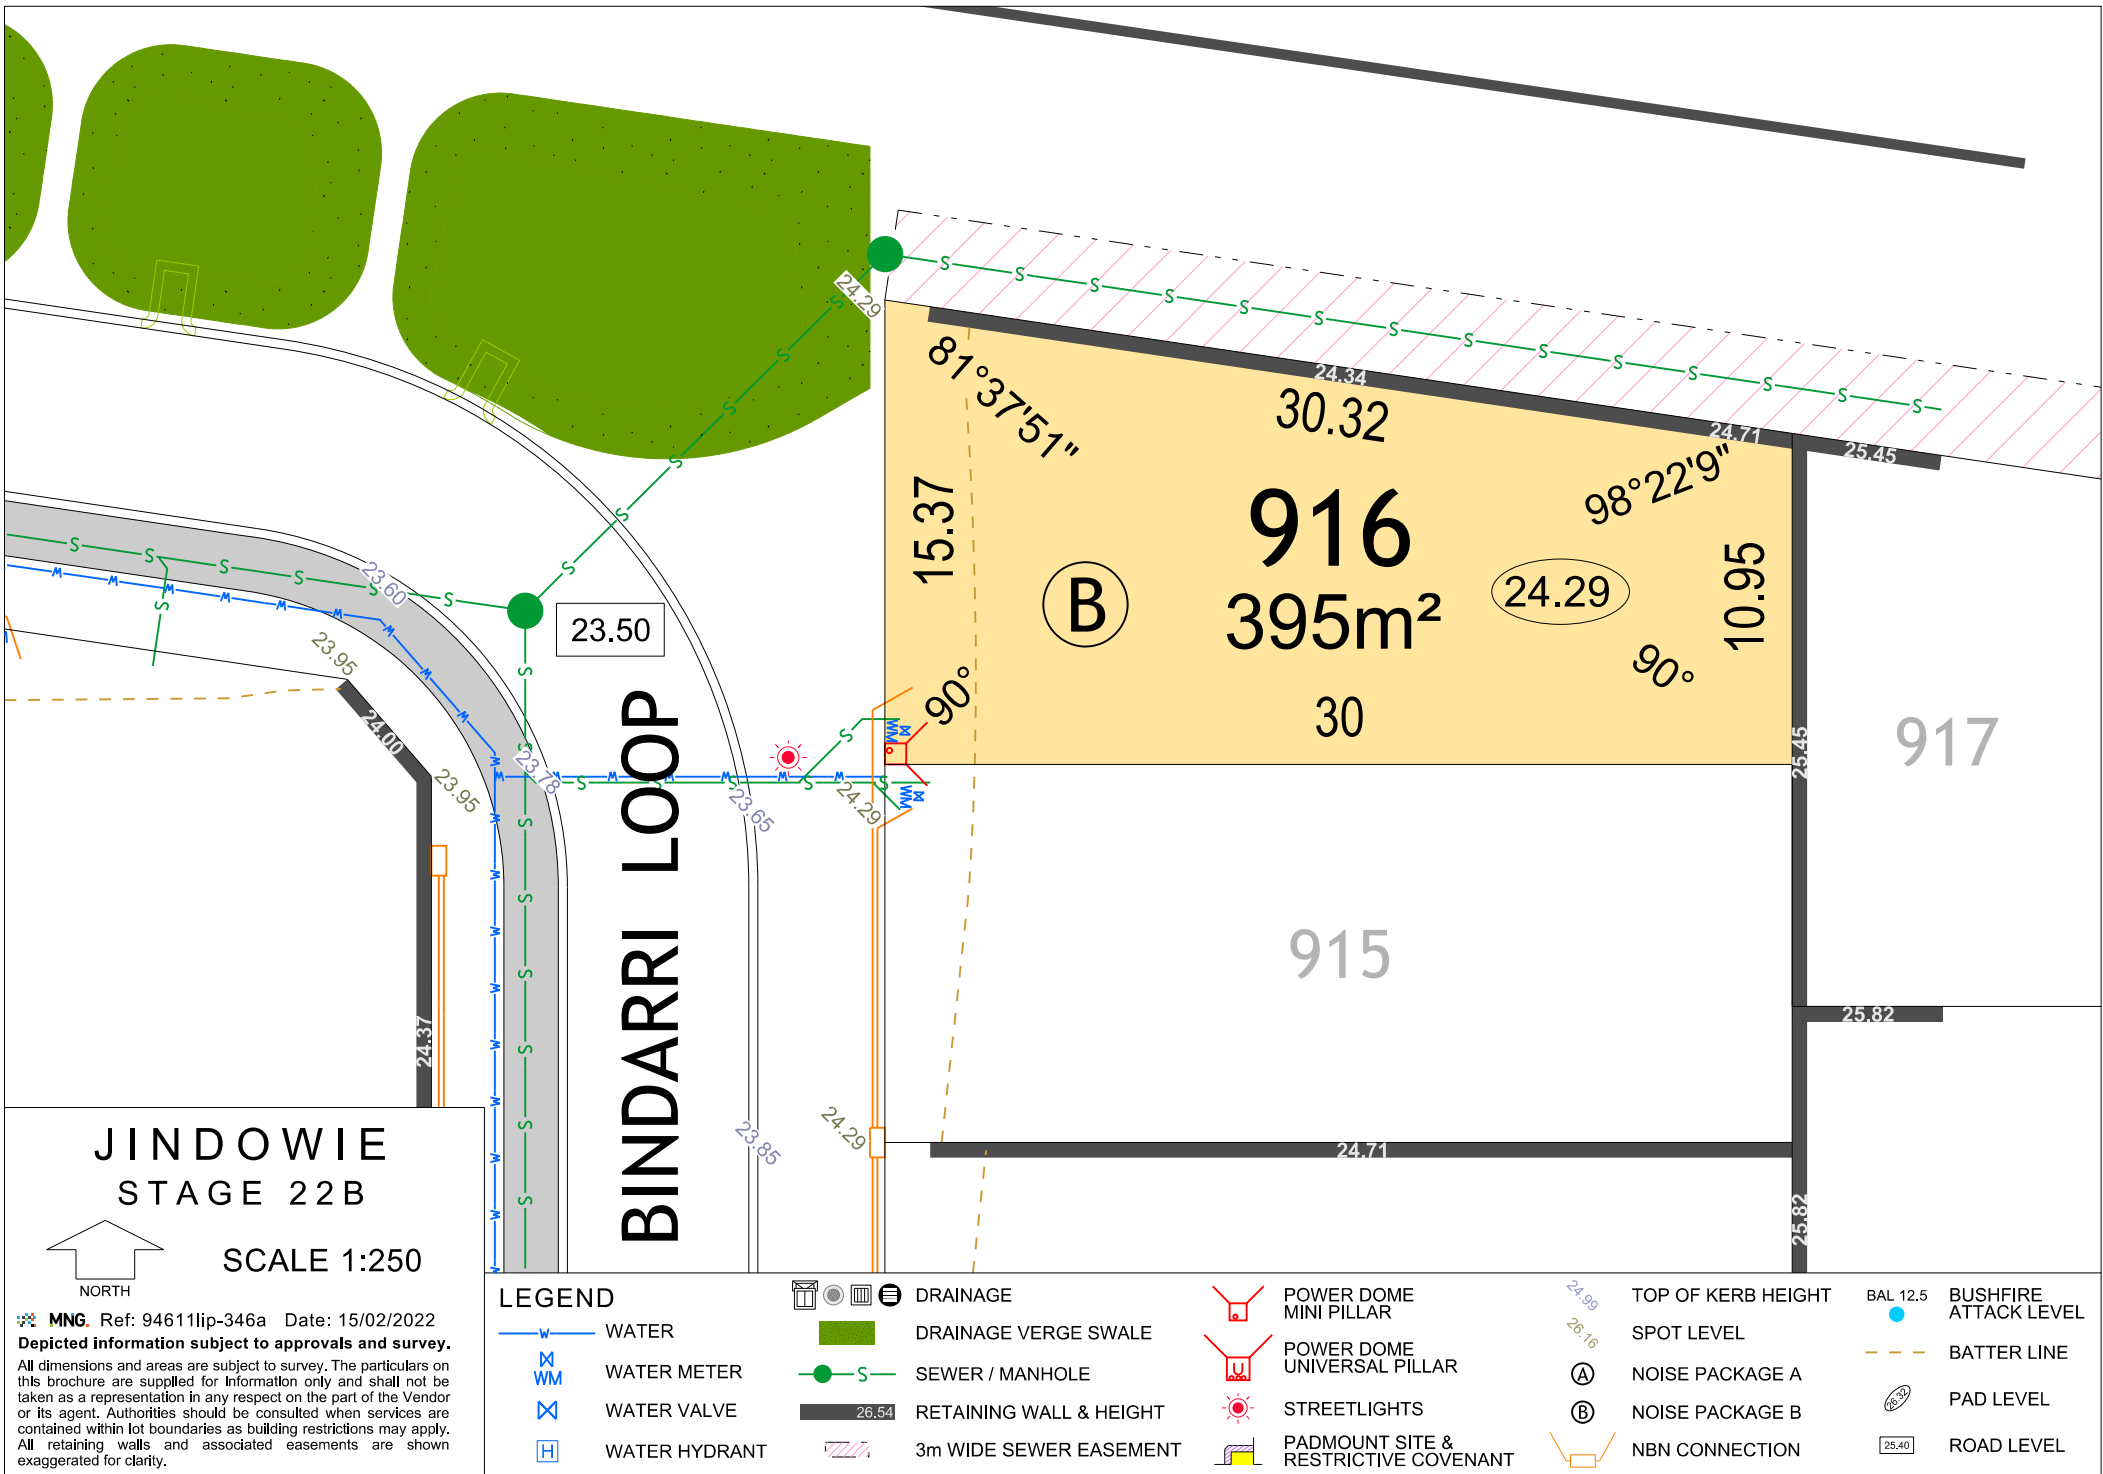

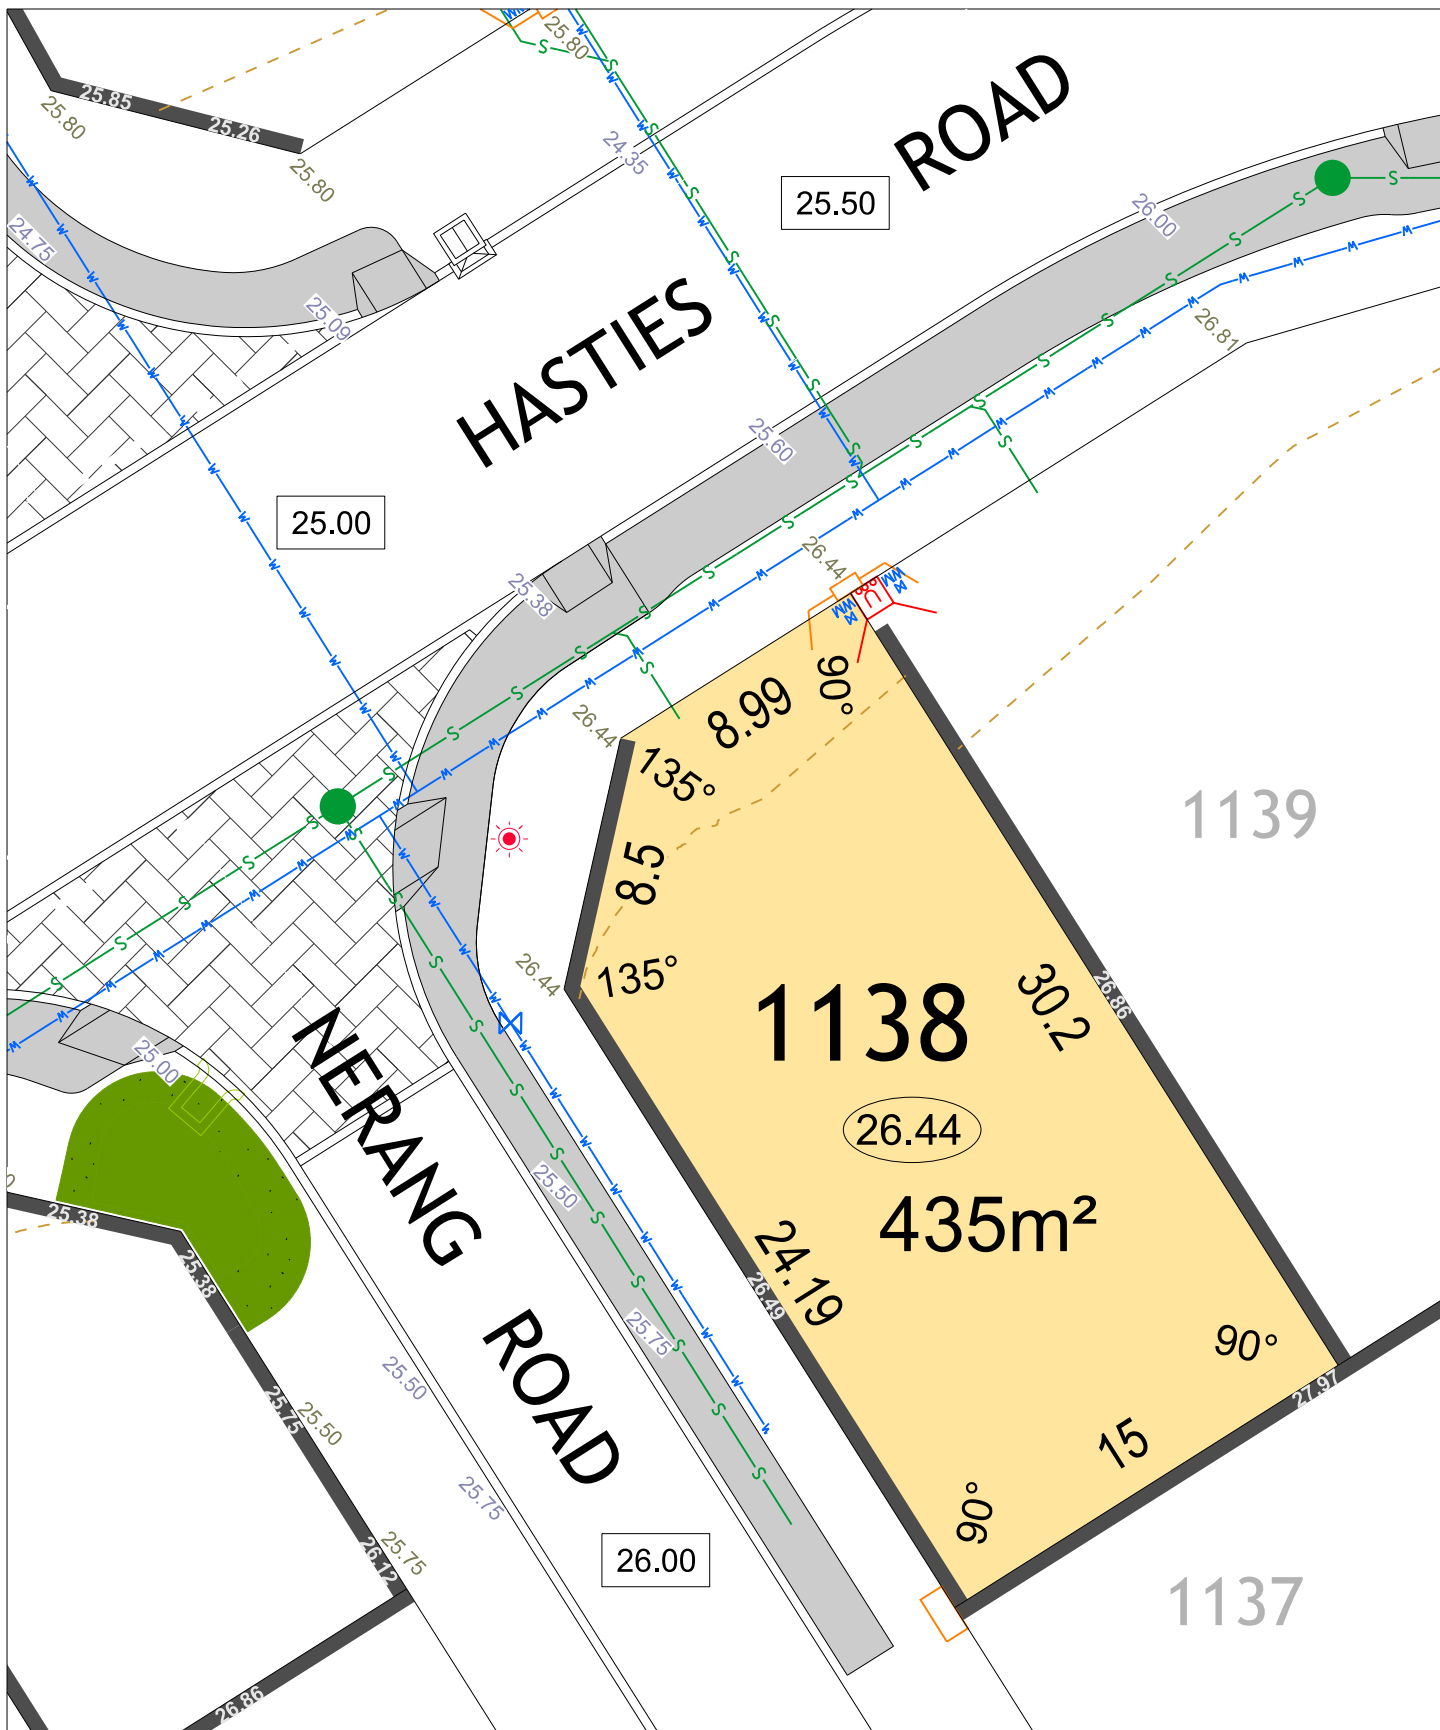

JINDOWIE STAGE 22B

SCALE 1:250

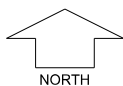

MNG Ref: 94611lip-346a Date: 15/02/2022

Depicted information subject to approvals and survey.
All dimensions and areas are subject to survey. The particulars on this brochure are supplied for Information only and shall not be taken as a representation in any respect on the part of the Vendor or its agent. Authorities should be consulted when services are contained within lot boundaries as building restrictions may apply. All retaining walls and associated easements are shown exaggerated for clarity.

LEGEND

- WATER
- WATER METER
- WATER VALVE
- WATER HYDRANT
- SEWER / MANHOLE
- 3m WIDE SEWER EASEMENT
- DRAINAGE VERGE SWALE



POWER DOME - MINI PILLAR



POWER DOME - UNIVERSAL PILLAR



STREETLIGHTS



PADMOUNT SITE & RESTRICTIVE COVENANT



NBN CONNECTION



RETAINING WALL & HEIGHT



DRAINAGE

26.80

TOP OF KERB HIEGHT

26.16

SPOT LEVEL

25.40

PAD LEVEL

25.40

ROAD LEVEL

A

NOISE PACKAGE A


B

NOISE PACKAGE B

BATTER LINE


BAL 12.5

BUSHFIRE ATTACK LEVEL

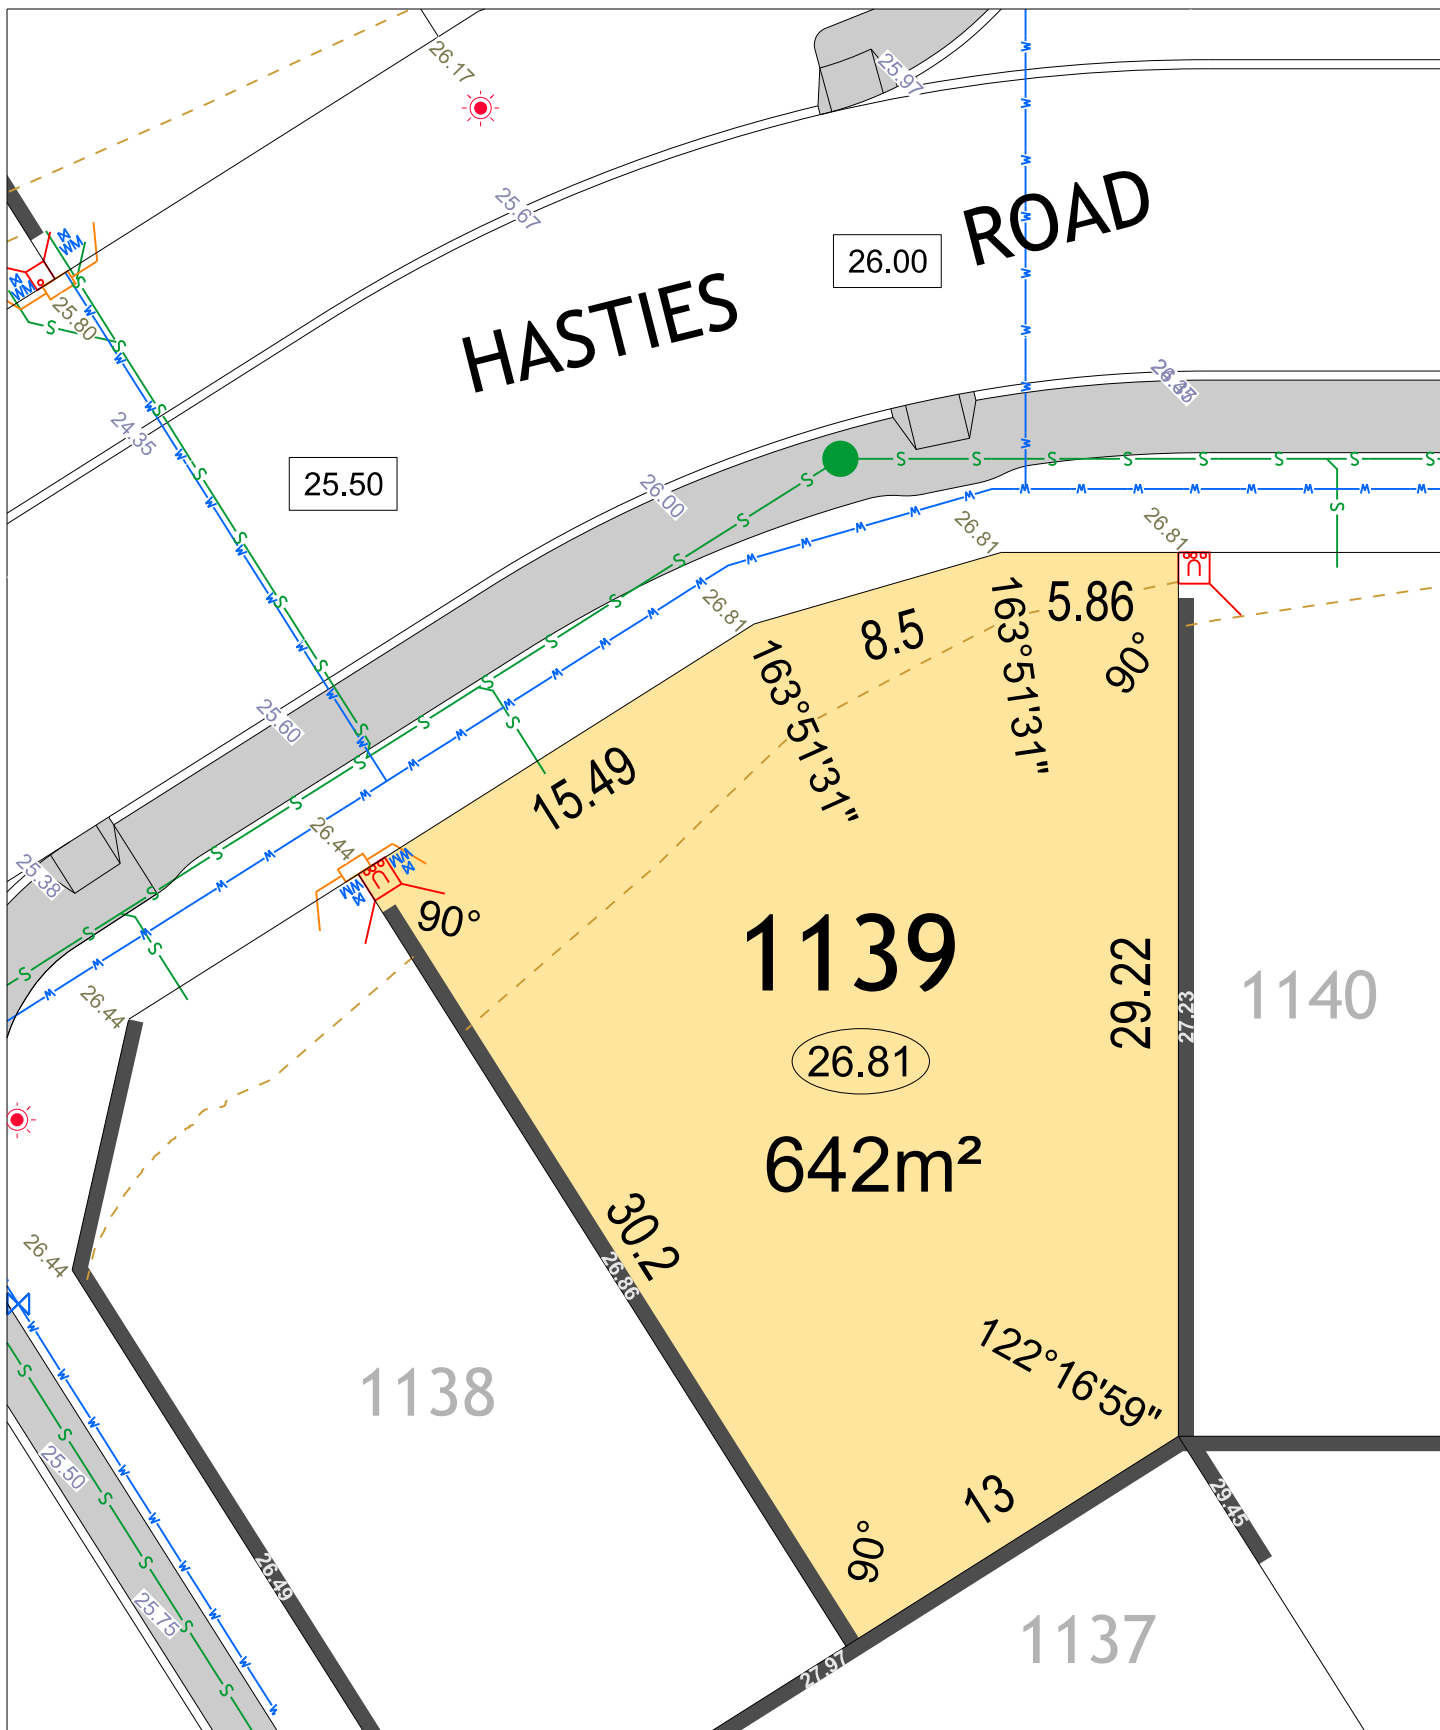

JINDOWIE STAGE 22B

SCALE 1:250

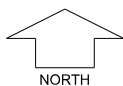

MNG. Ref: 94611lip-346a Date: 15/02/2022

Depicted information subject to approvals and survey.
All dimensions and areas are subject to survey. The particulars on this brochure are supplied for Information only and shall not be taken as a representation in any respect on the part of the Vendor or its agent. Authorities should be consulted when services are contained within lot boundaries as building restrictions may apply. All retaining walls and associated easements are shown exaggerated for clarity.

LEGEND

- WATER
- WATER METER
- WATER VALVE
- WATER HYDRANT
- SEWER / MANHOLE
- 3m WIDE SEWER EASEMENT
- DRAINAGE VERGE SWALE



POWER DOME - MINI PILLAR



POWER DOME - UNIVERSAL PILLAR



STREETLIGHTS



PADMOUNT SITE & RESTRICTIVE COVENANT



NBN CONNECTION



RETAINING WALL & HEIGHT



DRAINAGE

26.80

TOP OF KERB HIEGHT

26.16

SPOT LEVEL

25.40

PAD LEVEL

25.40

ROAD LEVEL

25.40

NOISE PACKAGE A

25.40

NOISE PACKAGE B


25.40

BATTER LINE


25.40

BUSHFIRE ATTACK LEVEL

25.40

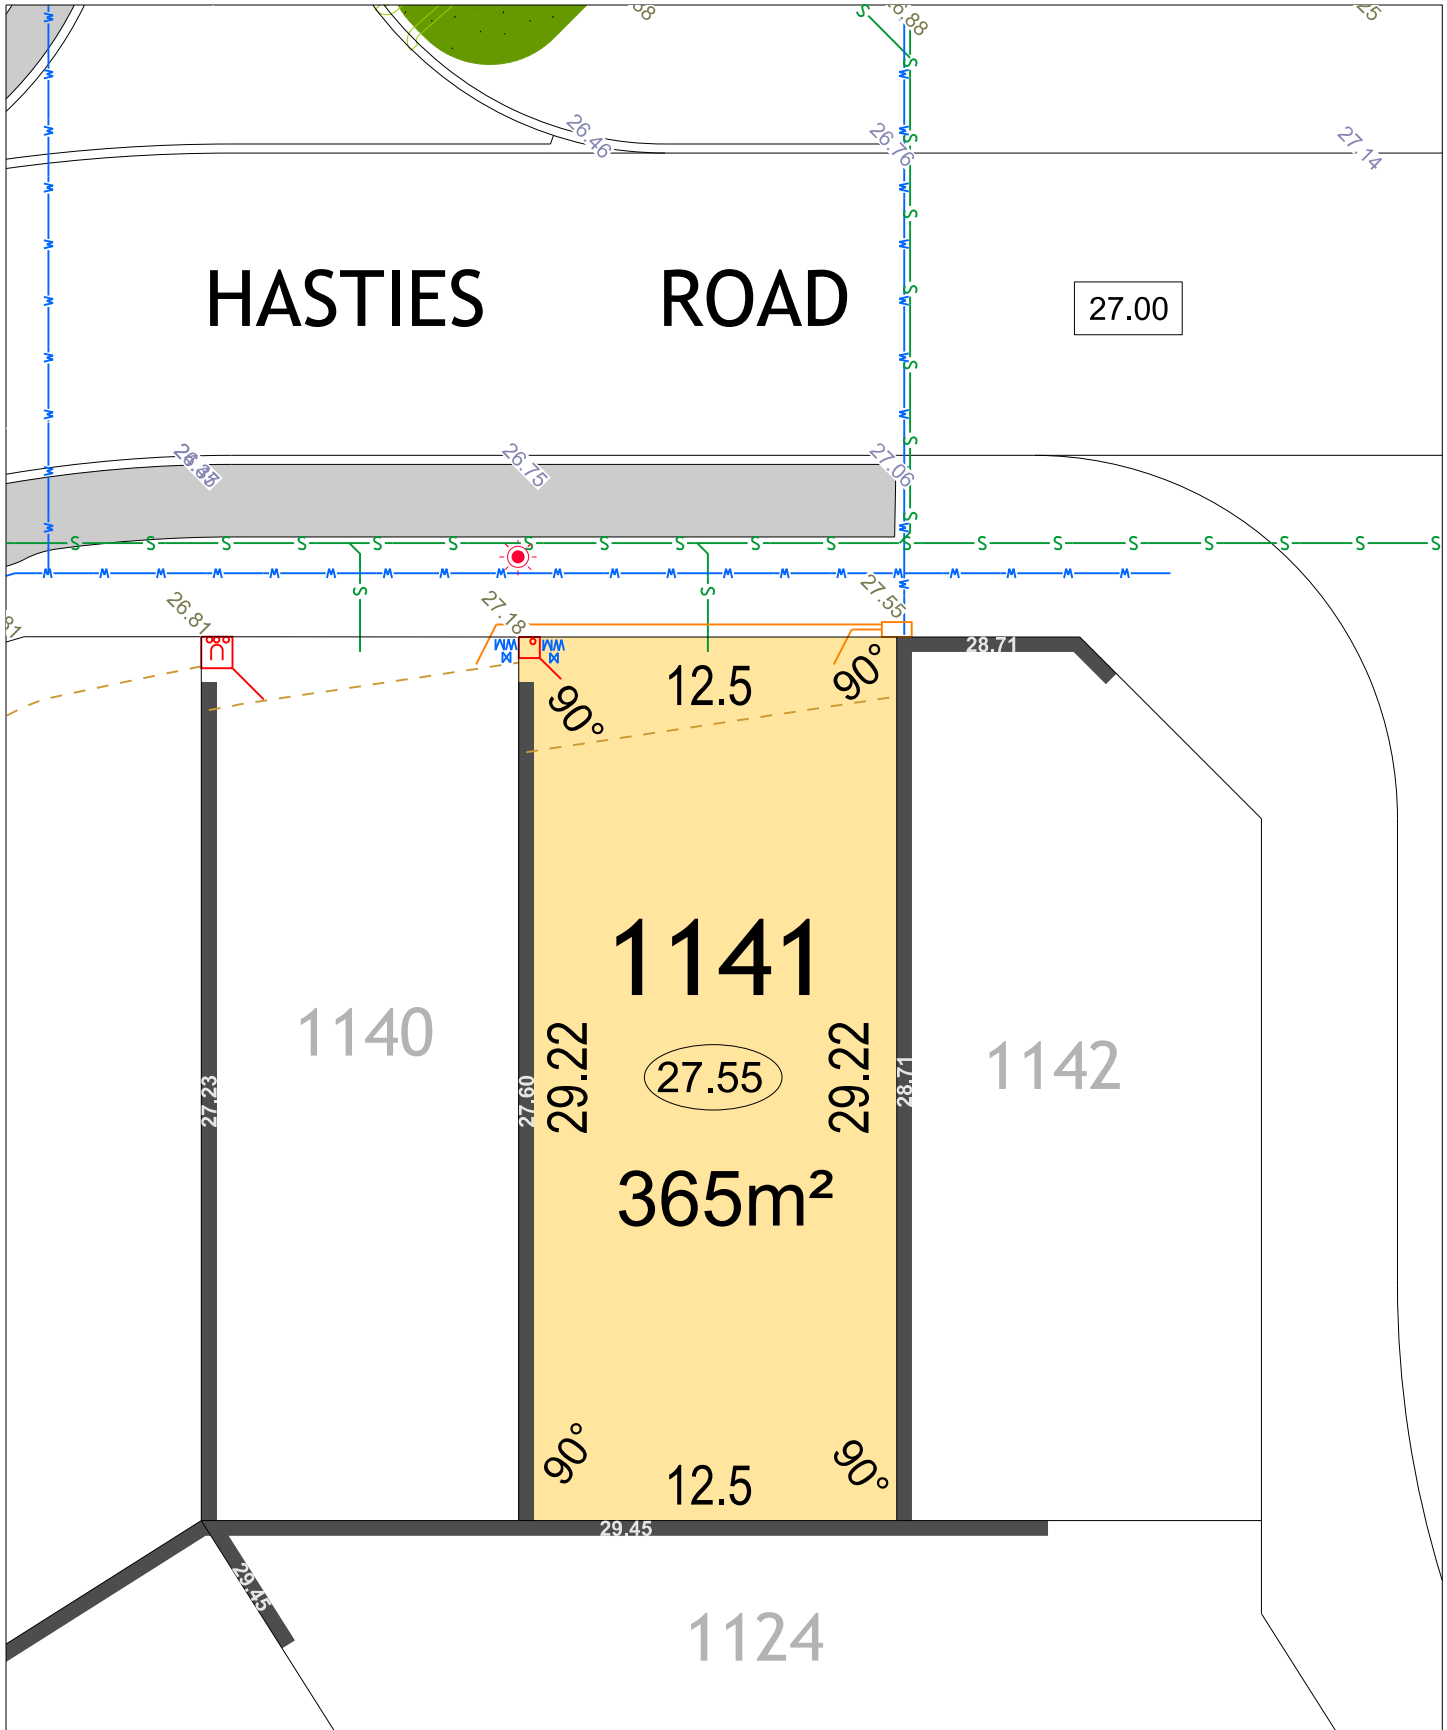

JINDOWIE
STAGE 22B

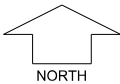

SCALE 1:250

MNG. Ref: 94611lip-346a Date: 15/02/2022

Depicted information subject to approvals and survey.
All dimensions and areas are subject to survey. The particulars on this brochure are supplied for Information only and shall not be taken as a representation in any respect on the part of the Vendor or its agent. Authorities should be consulted when services are contained within lot boundaries as building restrictions may apply. All retaining walls and associated easements are shown exaggerated for clarity.

LEGEND

- WATER
- WATER METER
- WATER VALVE
- WATER HYDRANT
- SEWER / MANHOLE
- 3m WIDE SEWER EASEMENT
- DRAINAGE VERGE SWALE

- POWER DOME - MINI PILLAR
- POWER DOME - UNIVERSAL PILLAR
- STREETLIGHTS
- PADMOUNT SITE & RESTRICTIVE COVENANT
- NBN CONNECTION
- RETAINING WALL & HEIGHT
- DRAINAGE

- TOP OF KERB HIEGHT
- SPOT LEVEL
- PAD LEVEL
- ROAD LEVEL
- NOISE PACKAGE A
- NOISE PACKAGE B
- BATTER LINE
- BUSHFIRE ATTACK LEVEL