
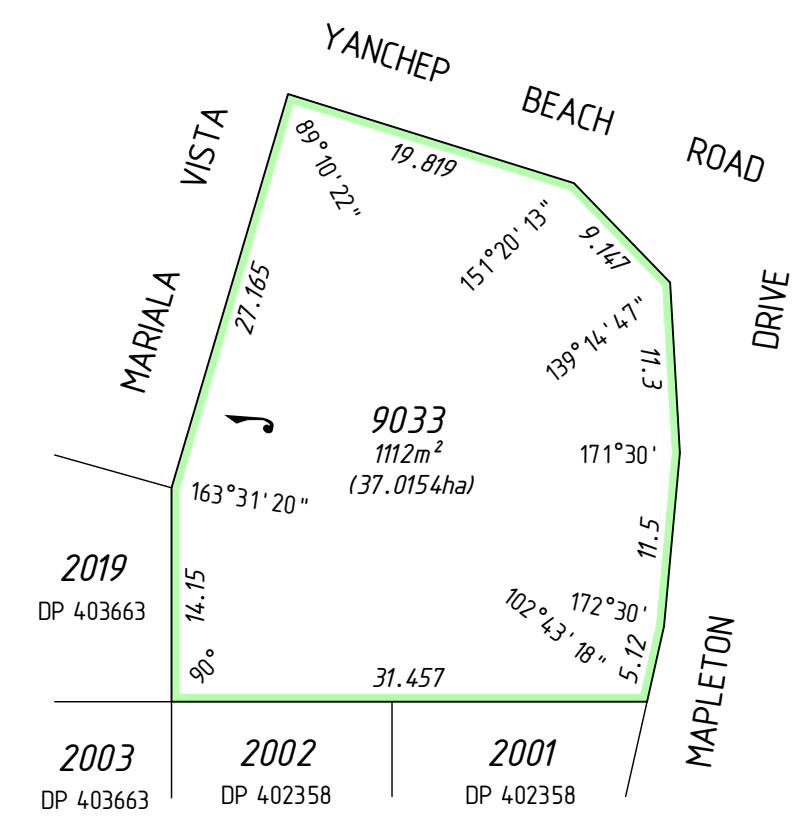
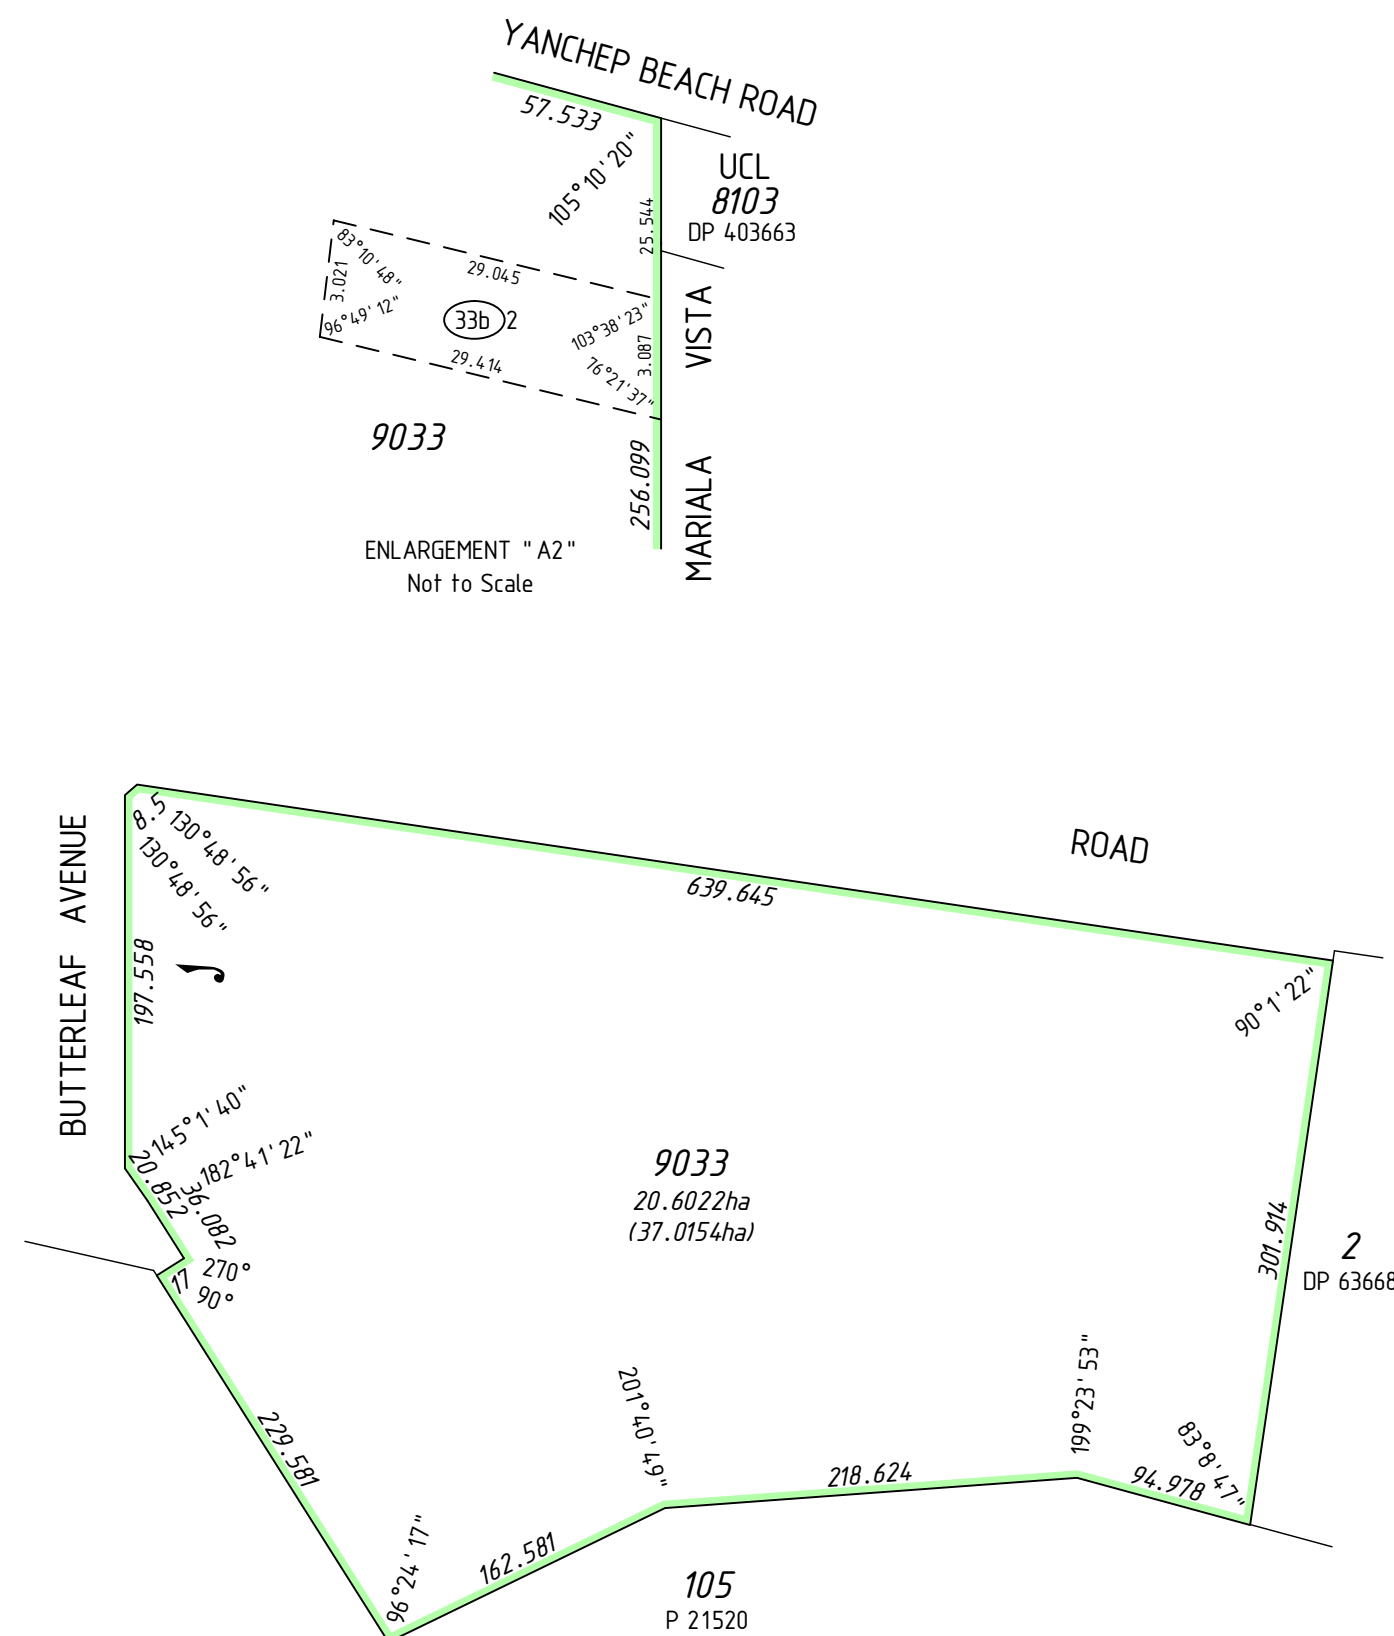


VERSION	AMENDMENT	AUTHORISED BY	DATE

HELD BY LANDGATE IN DIGITAL FORMAT ONLY

SURVEY CARRIED OUT UNDER REG 26A
SPECIAL SURVEY AREA GUIDELINES
SEE SURVEY SHEETS FOR SURVEY INFORMATION

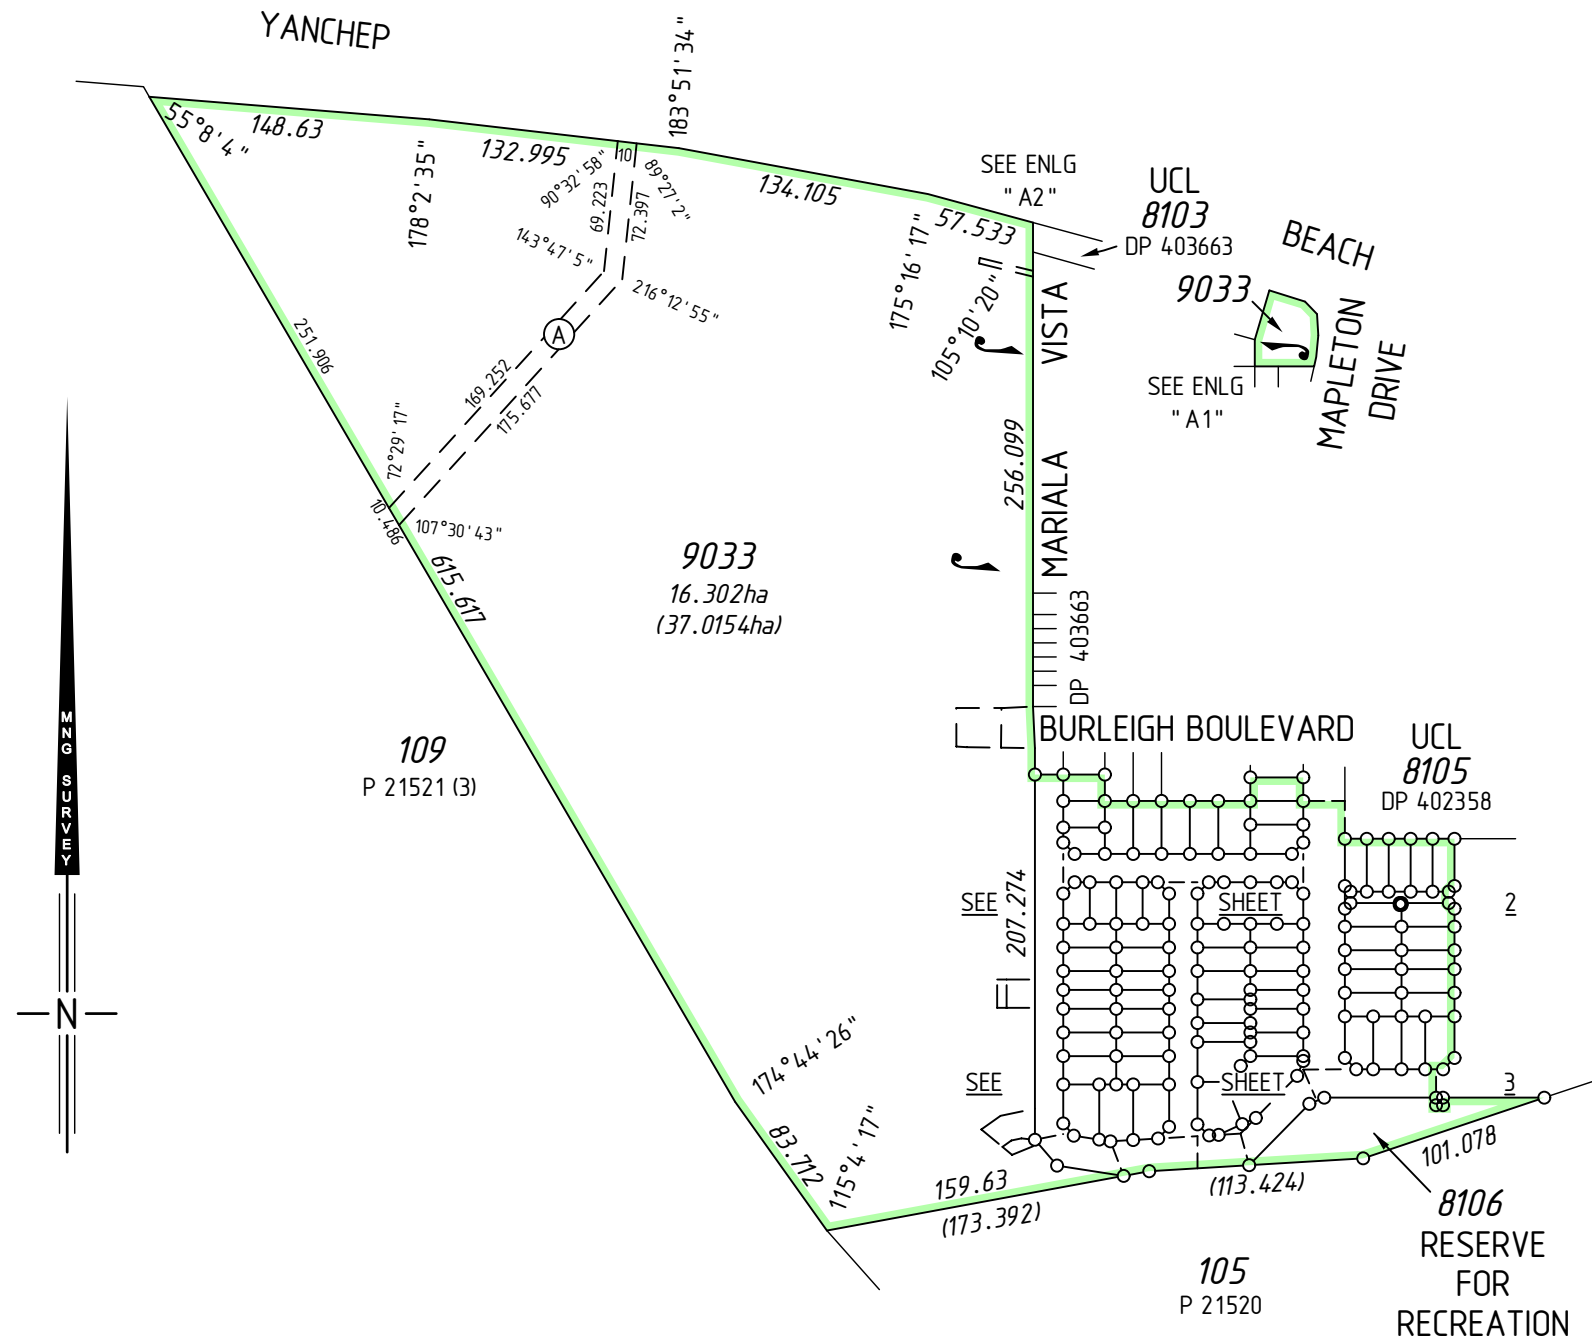

USE ONLY THE SURVEY SHEET/S WHEN DETERMINING
THE TRUE FINAL POSITION AND TYPE OF ALL SURVEY
MARKS PLACED PERTAINING TO THIS PLAN.



INTERESTS AND NOTIFICATIONS

SCALE 1:4000 @ A2
ALL DISTANCES ARE IN METRES

SUBJECT	PURPOSE	STATUTORY REFERENCE	ORIGIN	LAND BURDENED	BENEFIT TO	COMMENTS
(A)	EASEMENT (WATER SUPPLY)		DOC J 723742	LOT 9033	WATER CORPORATION	SEE 'Z' NOTE
(33c)	EASEMENT (Electricity Supply)	SEC 167 OF THE P. & D. ACT REG 33 (c)	DP 403663	LOT 9033	ELECTRICITY NETWORKS CORPORATION	
(33b)3	EASEMENT (Water Supply)	SEC 167 OF THE P. & D. ACT REG 33 (b)	DP 403663	LOT 9033	WATER CORPORATION	
(33b)2	EASEMENT (Sewerage)	SEC 167 OF THE P. & D. ACT REG 33 (b)	DP 403663	LOT 9033	WATER CORPORATION	
(33a)	EASEMENT (Drainage)	SEC 167 OF THE P. & D. ACT REG 33 (a)	DP 403663	LOT 9033	CITY OF WANNEROO	
(33a)1, (33a)2	EASEMENT (Drainage)	SEC 167 OF THE P. & D. ACT REG 33 (b)	THIS PLAN	LOT 9033	CITY OF WANNEROO	
(33b)5, (33b)6	EASEMENT (Sewerage)	SEC 167 OF THE P. & D. ACT REG 33 (b)	THIS PLAN	LOT 9033	WATER CORPORATION	
	RESTRICTIVE COVENANT	SEC 136D OF THE TLA	THIS PLAN & DOC	ALL LOTS EXCEPT 8106 & 9033	ALL LOTS EXCEPT 8106 & 9033	
LOT 8106	RESERVE FOR RECREATION	VESTS IN THE CROWN UNDER SEC 152 OF THE P & D ACT	THIS PLAN			
	NOTIFICATION	SEC 70A OF THE TLA	DOC	LOTS 2168-2178, 2192-2196, 2213-2215 & 2285		BUSHFIRE MANAGEMENT

TYPE	FREEHOLD	S.S.A.	YES
PURPOSE	SUBDIVISION		
PLAN OF	LOTS 2145, 2153 - 2220, 2285, 8106, 9033, ROADS, EASEMENTS AND RESTRICTIVE COVENANT		
FORMER TENURE	LOT 9031 ON DP 404547 C.T. 2874/67		
LOCAL AUTHORITY	CITY OF WANNEROO		
LOCALITY	YANCHEP		
D.O.L. FILE			
FIELD RECORD	116603		
SURVEYOR'S CERTIFICATE - REG 54			
I, Matthew B. WEBB hereby certify that this plan is accurate and is a correct representation of the -			
(a) *survey, and/or			
(b) *calculations from measurements recorded in the field records, [* delete if inapplicable]			
undertaken for the purposes of this plan and that it complies with the relevant written law(s) in relation to which it is lodged.			
FINAL			
LICENSED SURVEYOR			DATE
LODGED			
DATE	FEE PAID	ASSESS No.	
I.S.C.			
EXAMINED			
DATE			
WESTERN AUSTRALIAN PLANNING COMMISSION			
FILE 147696			
Delegated under S. 16 P&D Act 2005		DATE	
IN ORDER FOR DEALINGS			
SUBJECT TO			
FOR INSPECTOR OF PLANS AND SURVEYS		DATE	
APPROVED		REG26A (4)	
INSPECTOR OF PLANS AND SURVEYS (S. 18 Licensed Surveyors Act 1909)		DATE	
 GOVERNMENT OF WESTERN AUSTRALIA		 Landgate	
DEPOSITED PLAN			
406058			
SHEET 01 OF 03 SHEETS (PLUS SURVEY SHEETS(S)) VERSION 1			

NOTE 'Z' - THE DIMENSIONS AND POSITION OF THIS EASEMENT ARE BASED ON ACCURATE SURVEYED ALIGNMENTS




MC MULLEN NOLAN GROUP
PO Box 3526, Success W.A. 6964
Tel: (08) 6436 1599
Fax: (08) 6436 1500
Email: info@mngsurvey.com.au

MNG Ref : 94611dp-239c - Stage 15 - DP406058.CSD

FOR HEADING SEE SHEET 1

FOR INTERESTS AND NOTIFICATIONS
SEE SHEET 1

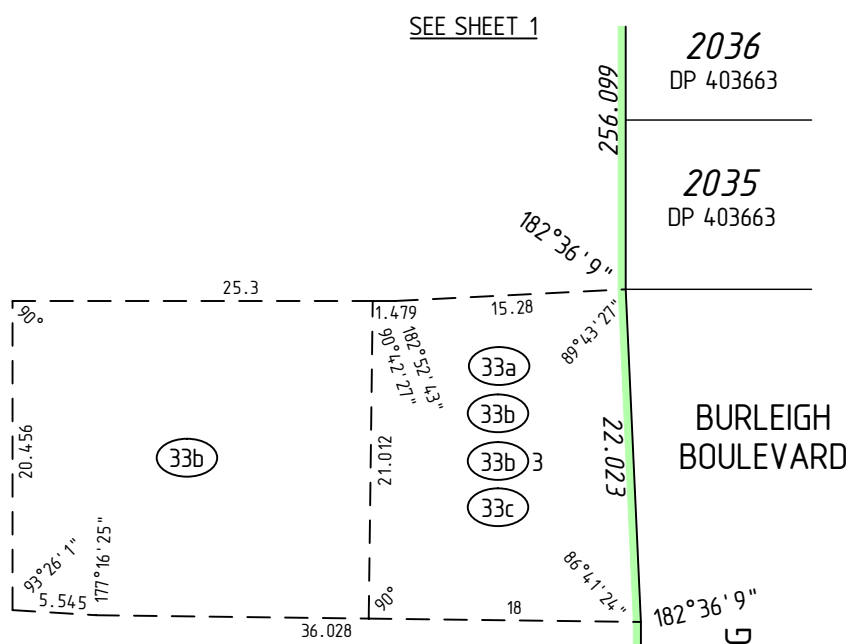

2036
DP 403663

2035
DP 403663

BURLEIGH BOULEVARD

BUNDJALUNG RISE

RISE

BUNDJALUNG

TURON STREET

BUNDJALUNG RISE

MAPLETON DRIVE

DRIVE


MAPLETON

UCL 8105
DP 402358

YANGA LANE

GROVE

MEBBIN

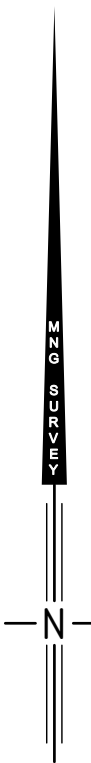


9033

SEE

SHEET

03

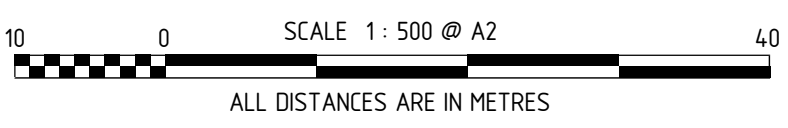

SURVEY CARRIED OUT UNDER REG 26A
SPECIAL SURVEY AREA GUIDELINES
SEE SURVEY SHEETS FOR SURVEY INFORMATION

USE ONLY THE SURVEY SHEET/S WHEN DETERMINING
THE TRUE FINAL POSITION AND TYPE OF ALL SURVEY
MARKS PLACED PERTAINING TO THIS PLAN.

HELD BY LANDGATE IN DIGITAL FORMAT ONLY



MNG

MNG Ref : 94611dp-239c - Stage 15 - DP406058.CSD

FINAL
LICENSED SURVEYOR

DATE





Landgate


DEPOSITED PLAN

406058

SHEET 02 OF 03 SHEETS
VERSION 1

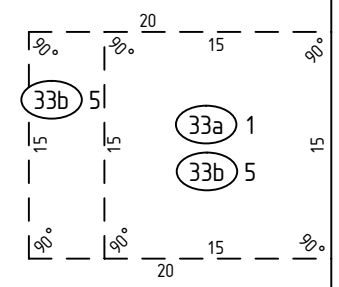
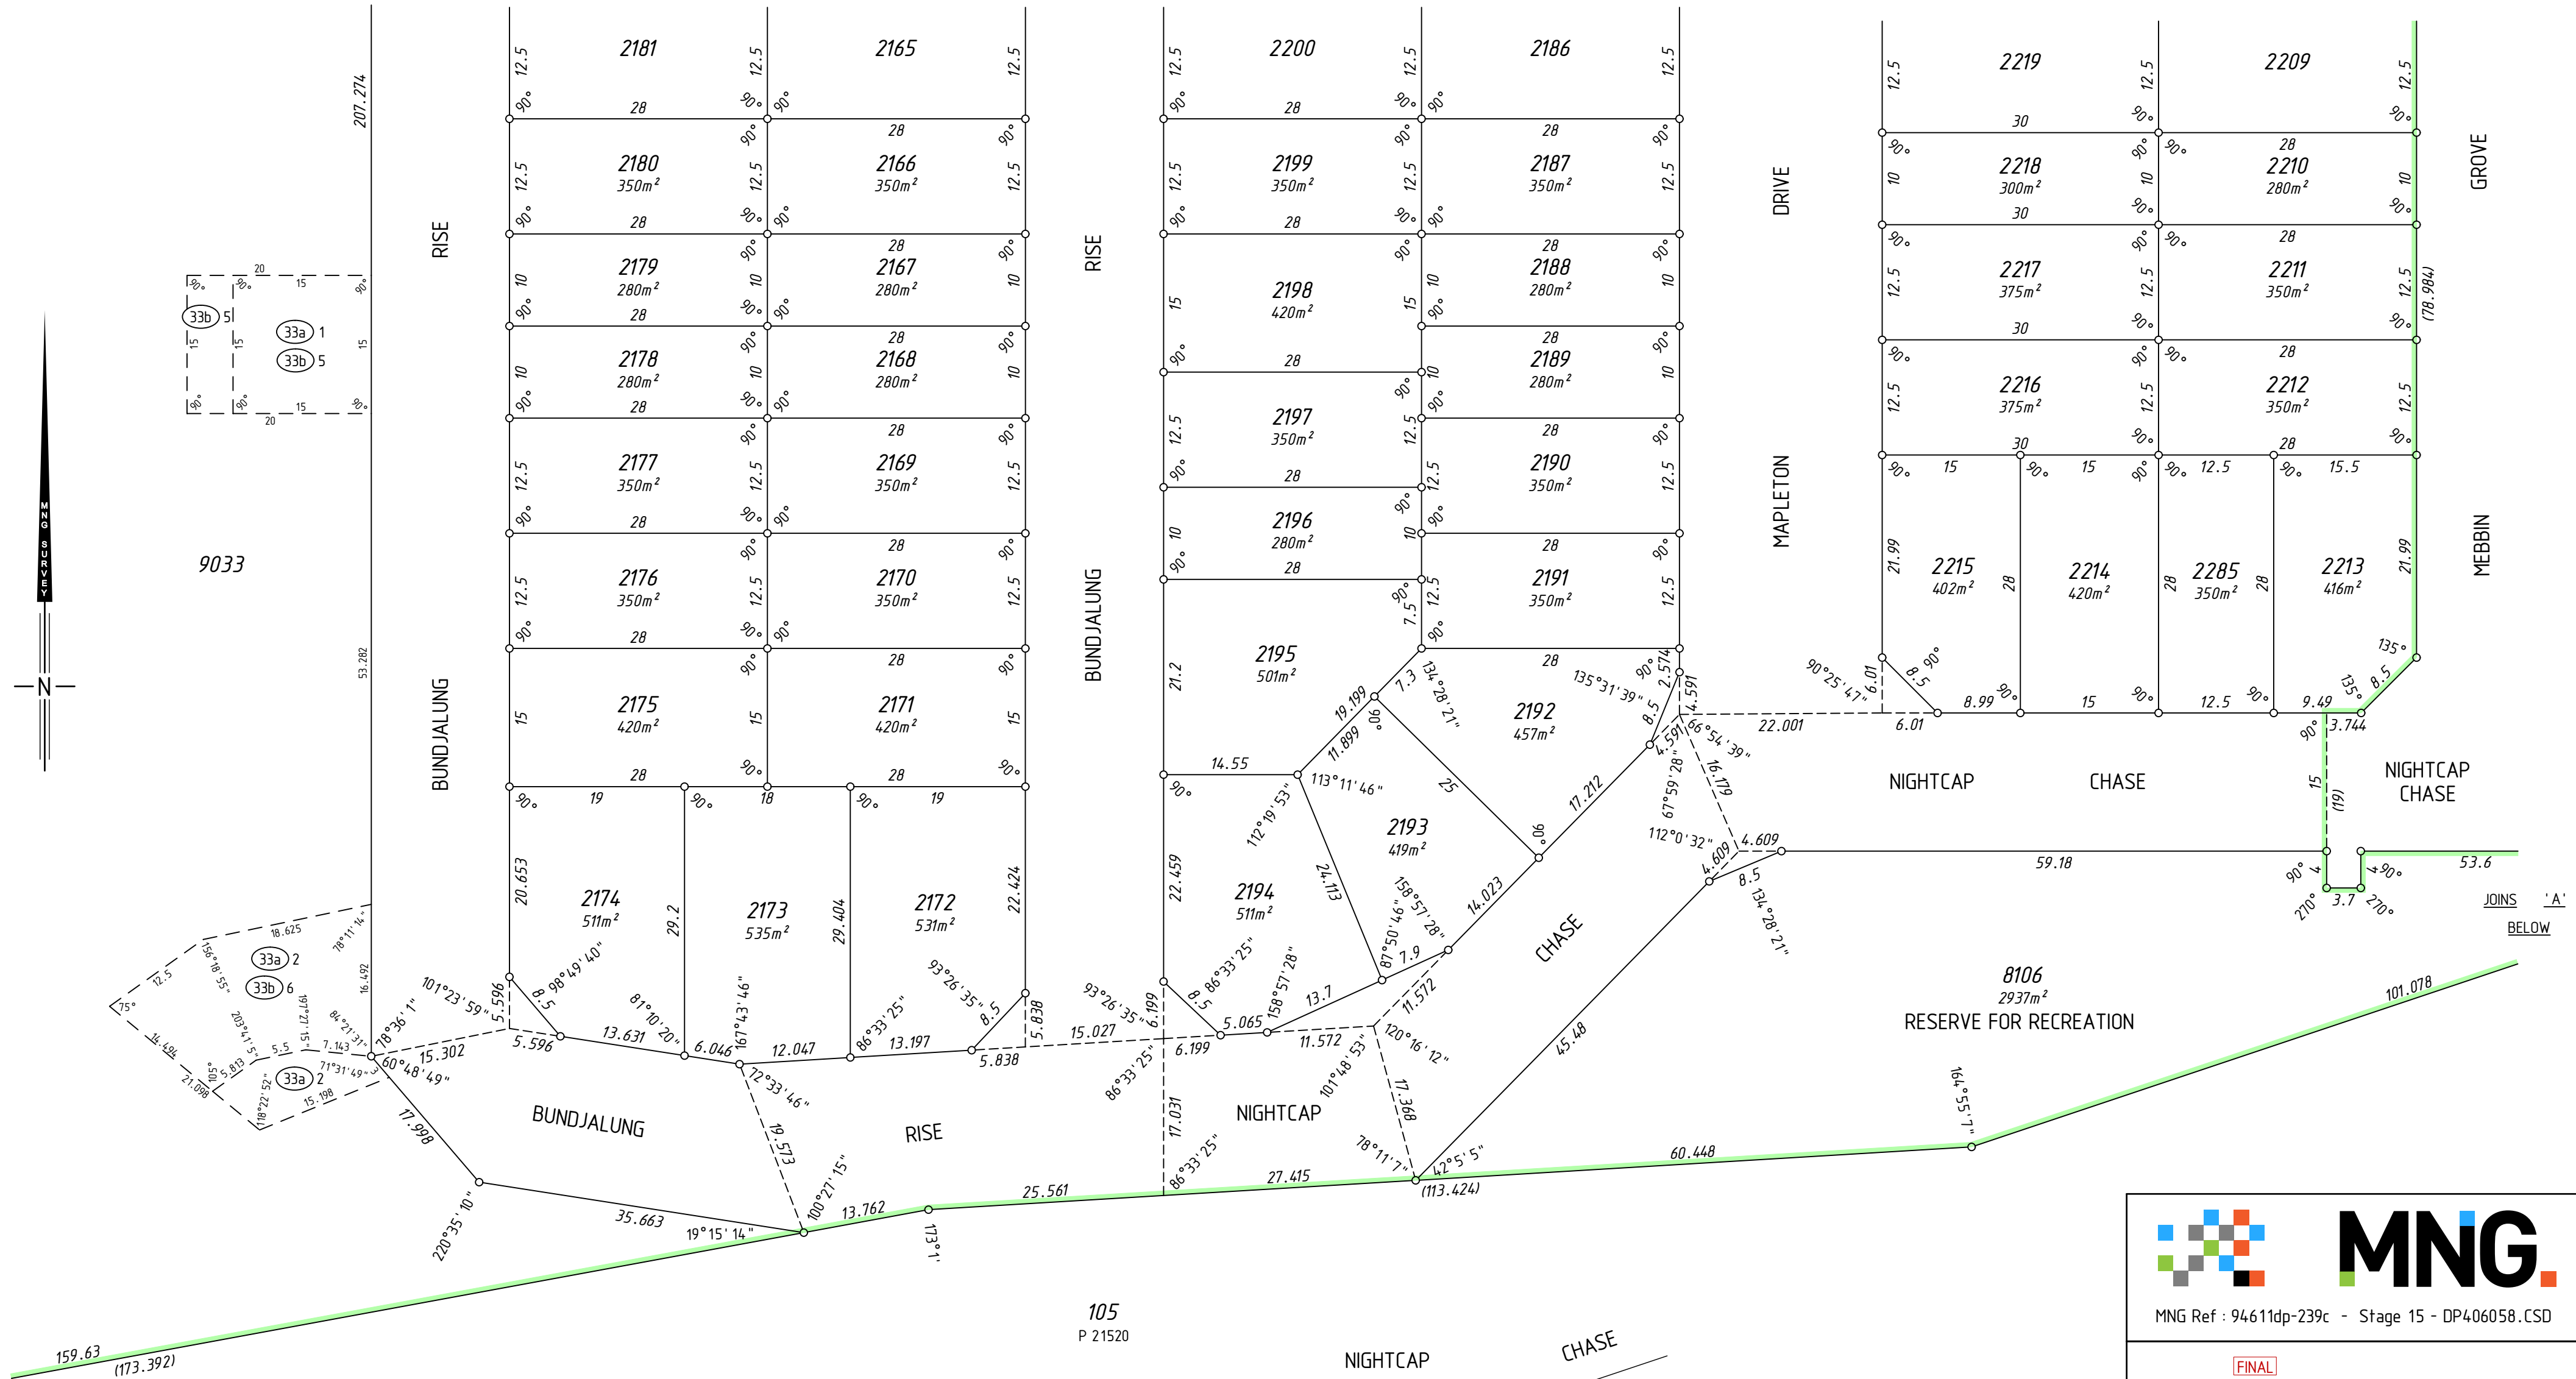


9033

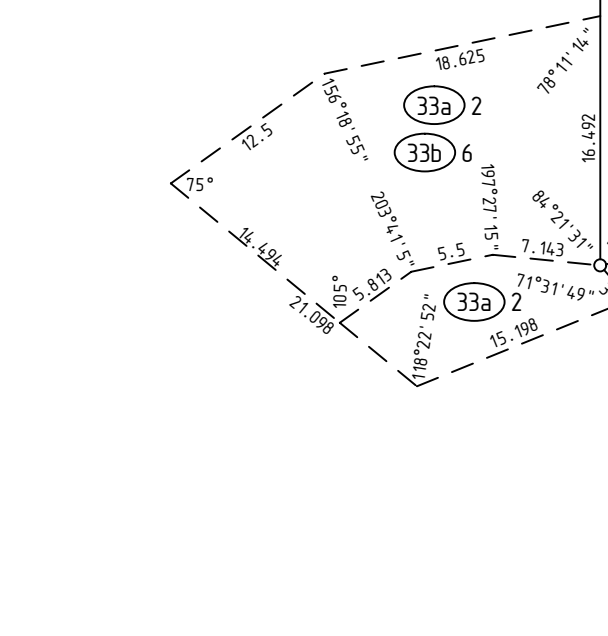


159.63 (173.392)

105 P 21520

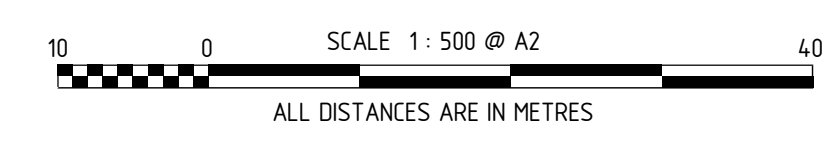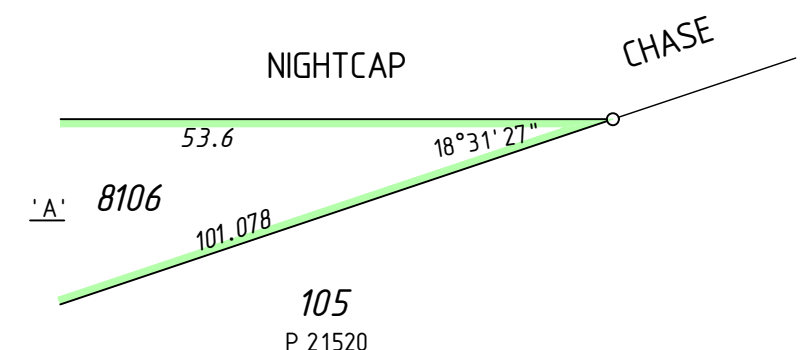

HELD BY LANDGATE IN DIGITAL FORMAT ONLY

FOR HEADING SEE SHEET 1
 FOR INTERESTS AND NOTIFICATIONS SEE SHEET 1
 SURVEY CARRIED OUT UNDER REG 26A SPECIAL SURVEY AREA GUIDELINES
 SEE SURVEY SHEETS FOR SURVEY INFORMATION
 USE ONLY THE SURVEY SHEET/S WHEN DETERMINING THE TRUE FINAL POSITION AND TYPE OF ALL SURVEY MARKS PLACED PERTAINING TO THIS PLAN.

MNG Ref : 94611dp-239c - Stage 15 - DP406058.CSD

FINAL
LICENSED SURVEYOR

DATE




DEPOSITED PLAN
406058
 SHEET 03 OF 03 SHEETS
 VERSION 1

FOR HEADING SEE SHEET 1

PRELIMINARY ONLY
UNLODGED VERSION
SUBJECT TO
LANDGATE AUDIT

This version is
- Current as at 19/06/2015
- Subject to change without notice
- Not intended for design use,
a LANDGATE APPROVED copy
should be obtained for such purposes.

THIS SURVEY SHEET WILL BE
REPLACED BY THE SURVEY DATA



MNG Ref: 94611dp-239c



DEPOSITED PLAN

406058

SURVEY SHEET