
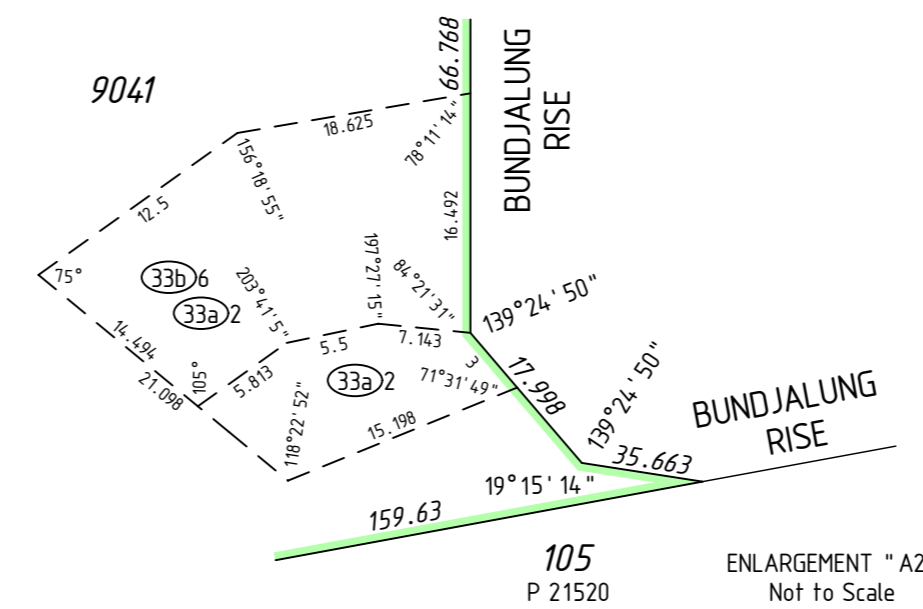
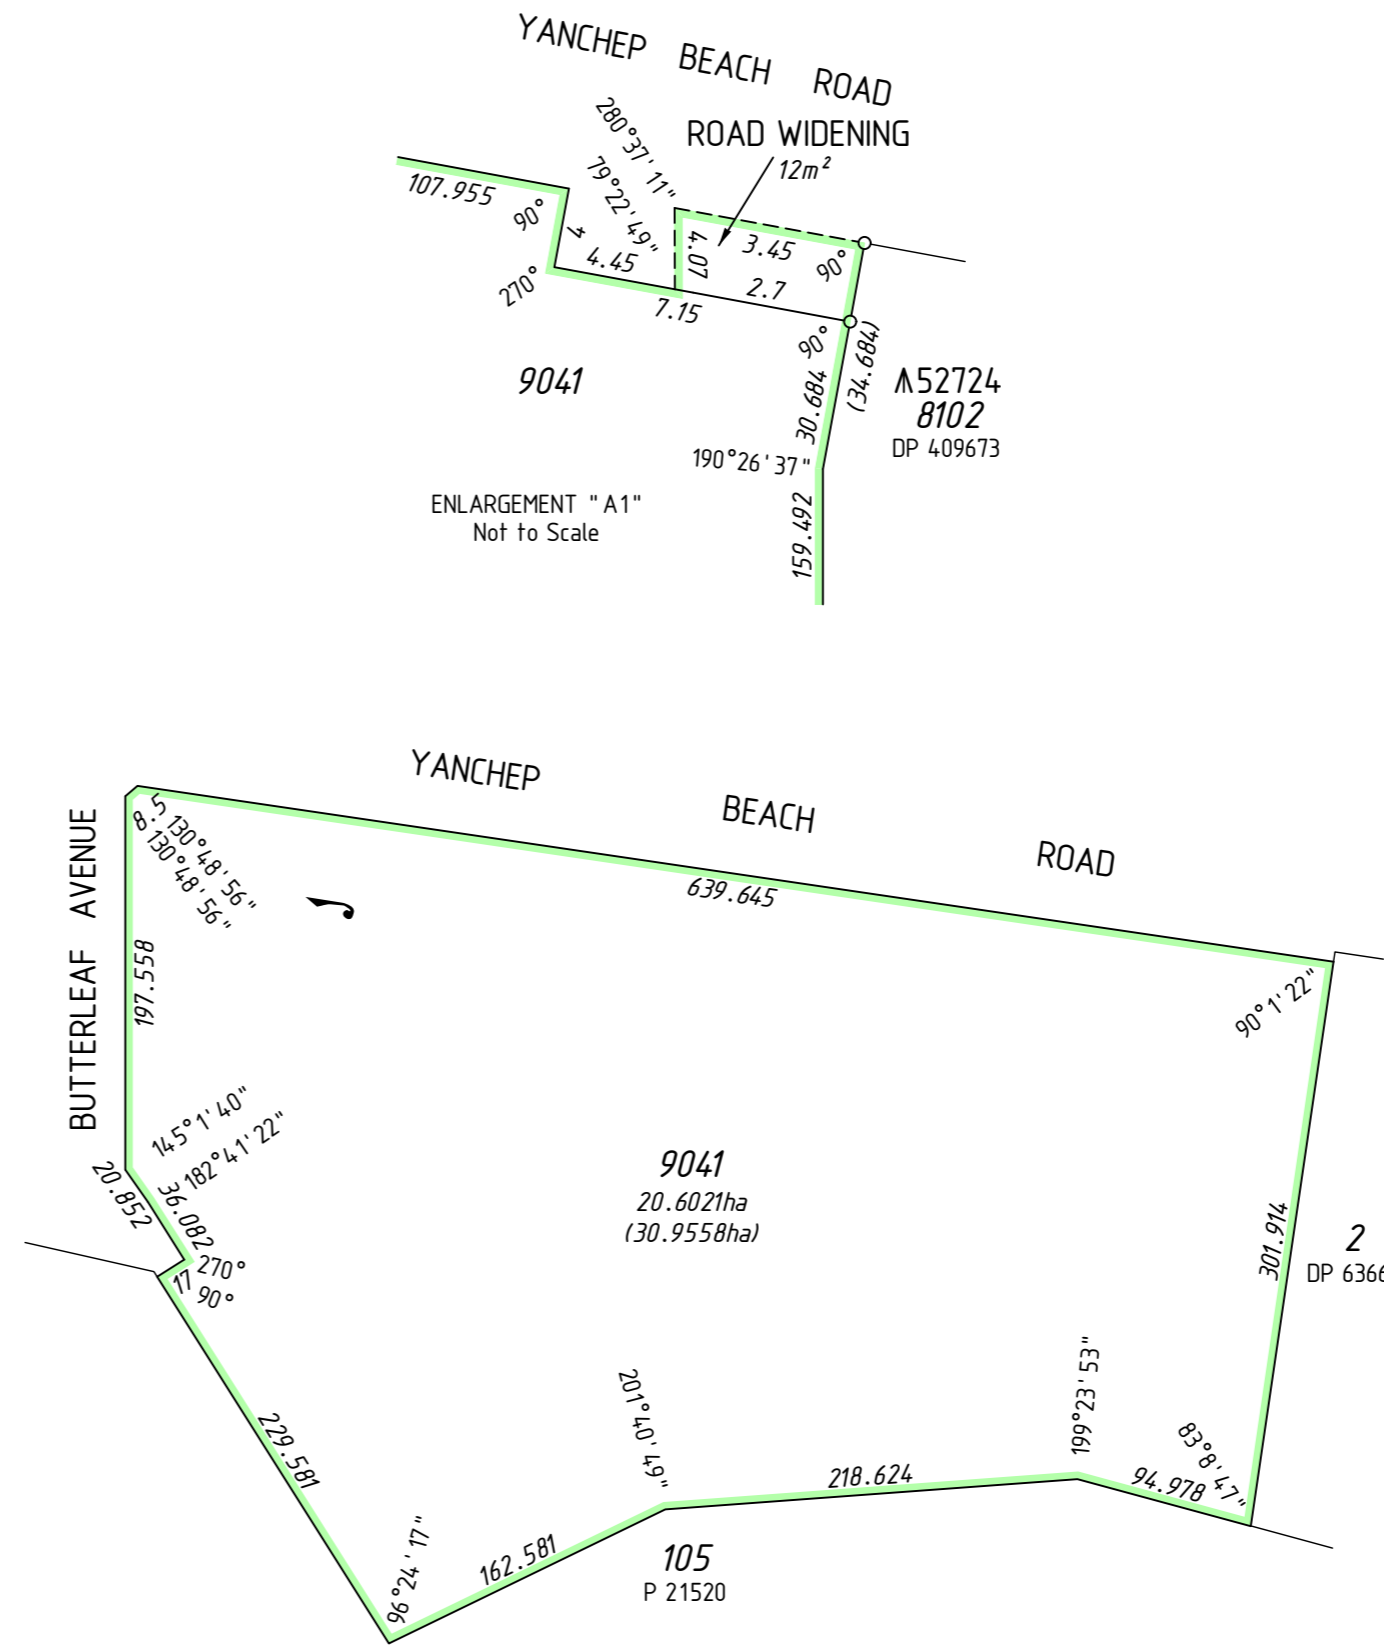


VERSION	AMENDMENT	AUTHORISED BY	DATE

HELD BY LANDGATE IN DIGITAL FORMAT ONLY

SURVEY CARRIED OUT UNDER REG 26A
SPECIAL SURVEY AREA GUIDELINES
SEE SURVEY SHEETS FOR SURVEY INFORMATION
USE ONLY THE SURVEY SHEET/S WHEN DETERMINING
THE TRUE FINAL POSITION AND TYPE OF ALL SURVEY
MARKS PLACED PERTAINING TO THIS PLAN.

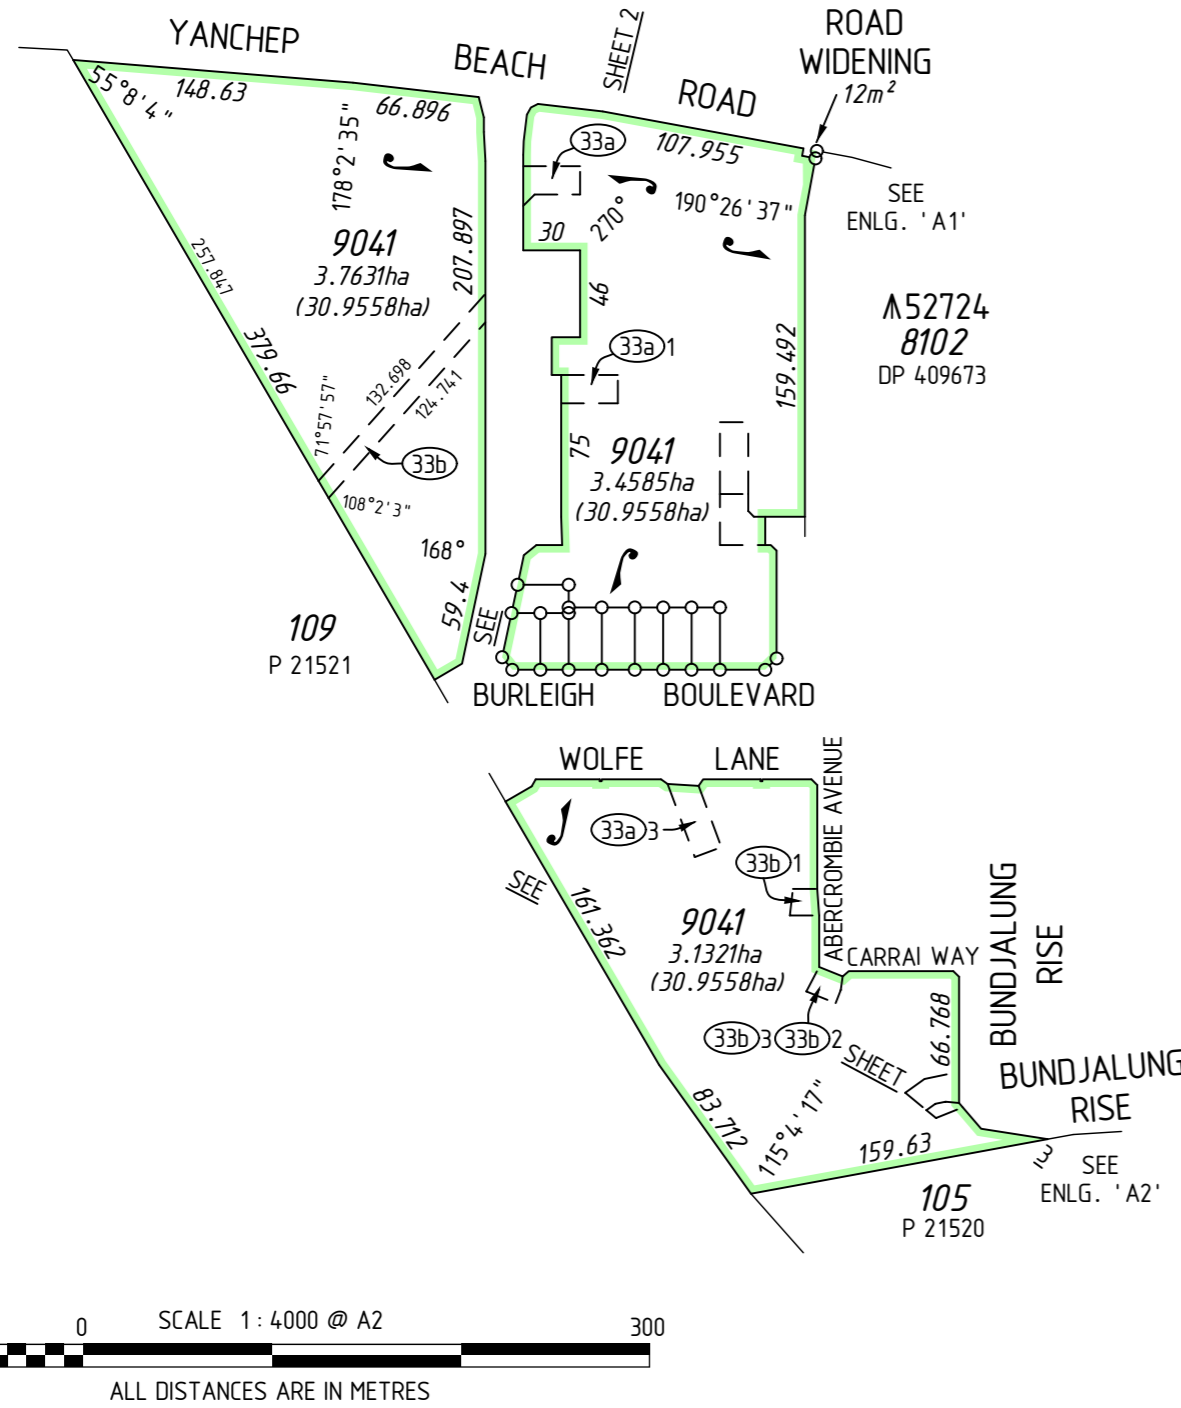



INTERESTS AND NOTIFICATIONS

SUBJECT	PURPOSE	STATUTORY REFERENCE	ORIGIN	LAND BURDENED	BENEFIT TO	COMMENTS
33a 2	EASEMENT (Drainage)	SEC 167 OF THE P. & D. ACT REG 33 (a)	DP 406058	LOT 9041	CITY OF WANNEROO	
33b 6	EASEMENT (Sewerage)	SEC 167 OF THE P. & D. ACT REG 33 (b)	DP 406058	LOT 9041	WATER CORPORATION	
33a 1, 33a 3	EASEMENT (Drainage)	SEC 167 OF THE P. & D. ACT REG 33 (a)	DP 413764	LOT 9041	CITY OF WANNEROO	
33b 1, 33b 2	EASEMENT (Sewerage)	SEC 167 OF THE P. & D. ACT REG 33 (b)	DP 413764	LOT 9041	WATER CORPORATION	
33b 3, 33b 3	EASEMENT (Water Supply)	SEC 167 OF THE P. & D. ACT REG 33 (b)	DP 413764	LOT 9041	WATER CORPORATION	
33a 4	EASEMENT (Drainage)	SEC 167 OF THE P. & D. ACT REG 33 (a)	DP 414976	LOT 9041	CITY OF WANNEROO	
33b 4	EASEMENT (Sewerage)	SEC 167 OF THE P. & D. ACT REG 33 (b)	DP 414976	LOT 9041	WATER CORPORATION	
	RESTRICTIVE COVENANT	SEC 136D OF THE T.L.A.	THIS PLAN & DOC	ALL LOTS EXCEPT 9041	ALL LOTS EXCEPT 9041	
	NOTIFICATION	SEC 165 OF THE P & D ACT	DOC	LOTS 782-786		BUSHFIRE MANAGEMENT PLAN

TYPE	FREEHOLD	S.S.A.	YES
PURPOSE	SUBDIVISION		
PLAN OF	LOTS 782-789, 9041, ROAD WIDENING AND RESTRICTIVE COVENANT		
FORMER TENURE	LOT 9040 ON DP 414976 C.T. 2960-638		
LOCAL AUTHORITY	CITY OF WANNEROO		
LOCALITY	YANCHEP		
D.O.L. FILE			
FIELD RECORD	116603		
SURVEYOR'S CERTIFICATE - REG 54			
I, Matthew B. WEBB hereby certify that this plan is accurate and is a correct representation of the -			
(a) *survey, and/or			
(b) *calculations from measurements recorded in the field records, [* delete if inapplicable]			
undertaken for the purposes of this plan and that it complies with the relevant written law(s) in relation to which it is lodged.			
FINAL			
LICENSED SURVEYOR			DATE
LODGED			
DATE	FEE PAID	ASSESS No.	
I.S.C.			
EXAMINED			
DATE			
WESTERN AUSTRALIAN PLANNING COMMISSION			
FILE 157404			
Delegated under S. 16 P&D Act 2005		DATE	
IN ORDER FOR DEALINGS			
SUBJECT TO			
FOR INSPECTOR OF PLANS AND SURVEYS		DATE	
APPROVED		REG26A (4)	
INSPECTOR OF PLANS AND SURVEYS (S. 18 Licensed Surveyors Act 1909)		DATE	
DEPOSITED PLAN			
4 17863			
SHEET 01 OF 03 SHEETS (PLUS SURVEY SHEETS)			
VERSION 1			

MNG
MC MULLEN NOLAN GROUP
PO Box 3526, Success W.A. 6964
Tel: (08) 6436 1599
Fax: (08) 6436 1500
Email: info@mngsurvey.com.au
MNG Ref : 94611dp-297c - Stage 18C - DP417863.CSD

FOR HEADING SEE SHEET 1
FOR INTERESTS AND NOTIFICATIONS
SEE SHEET 1

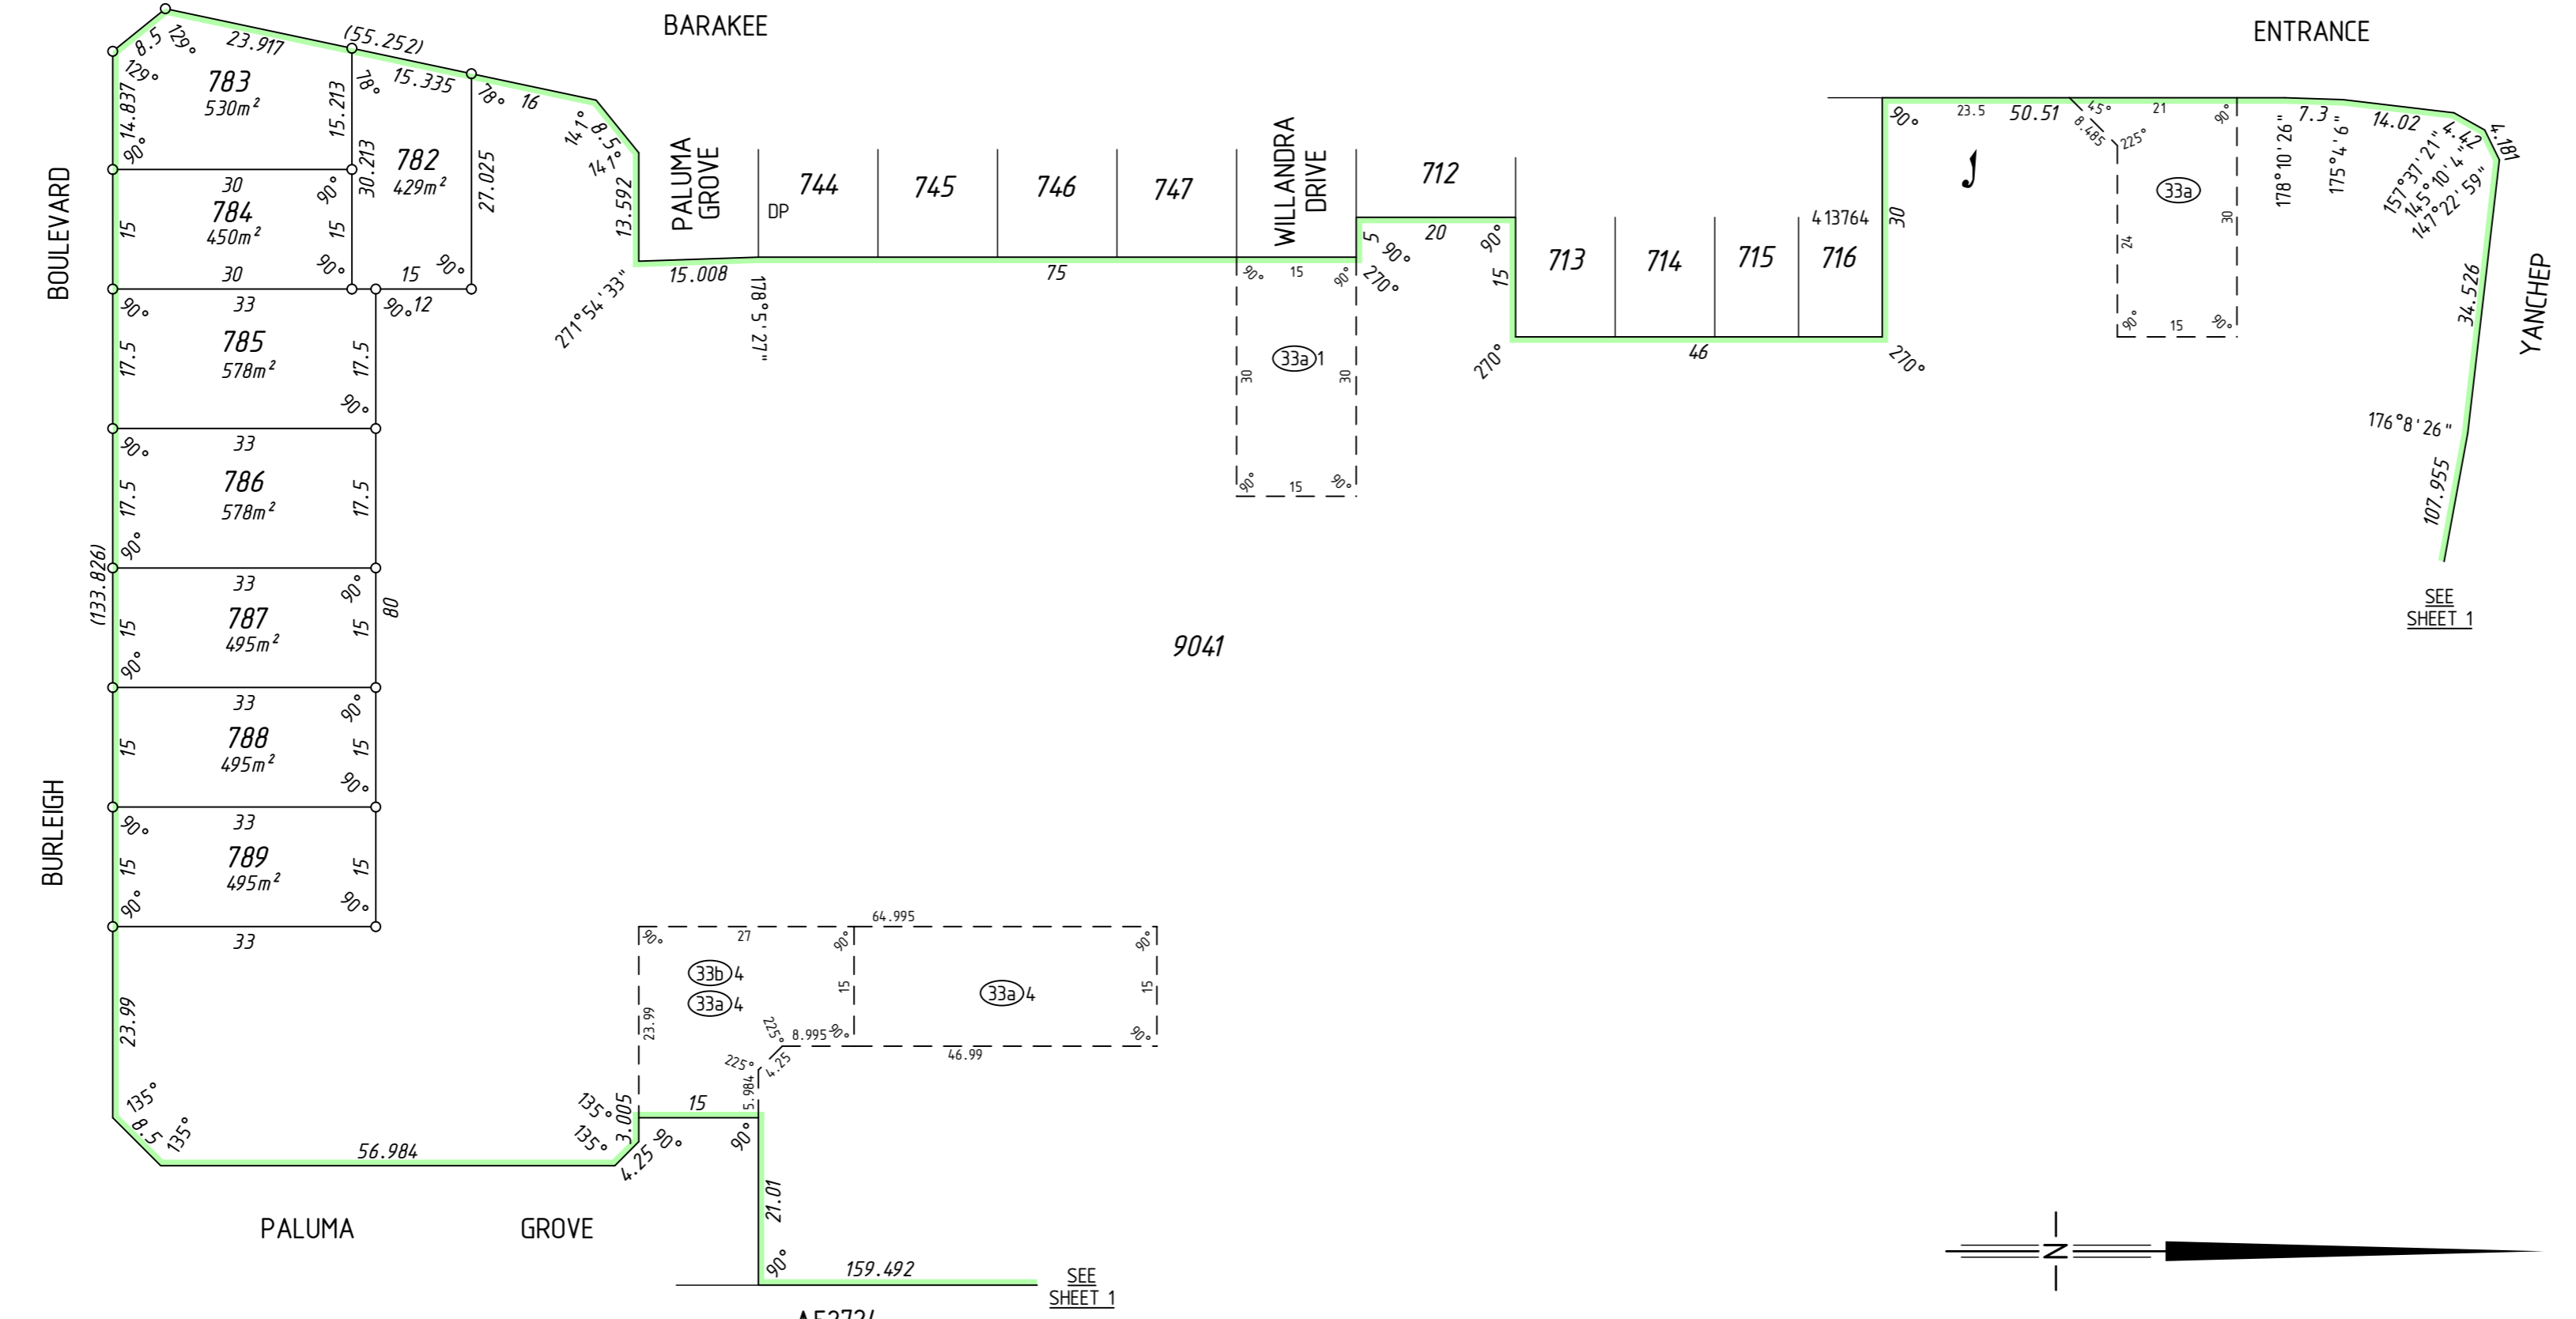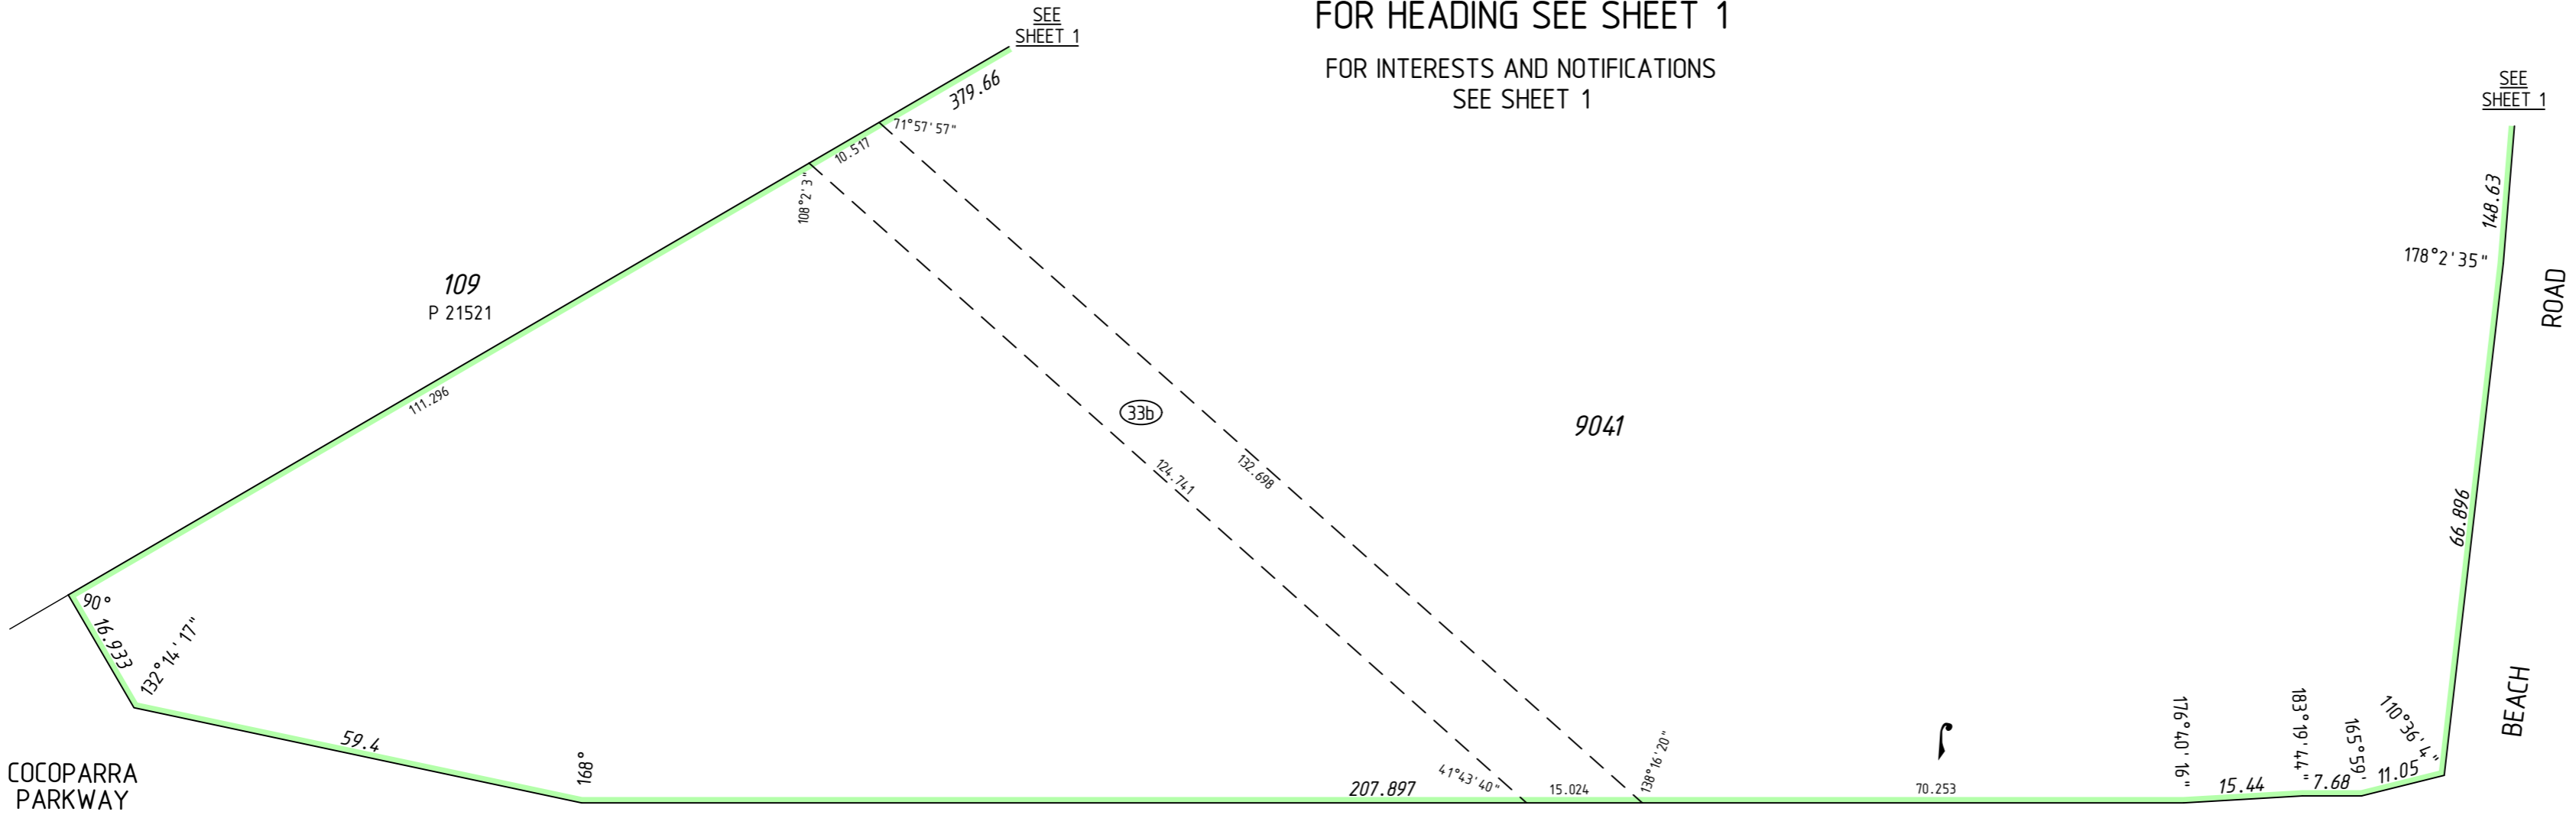

M52724
8102
DP 409673

HELD BY LANDGATE IN DIGITAL FORMAT ONLY

SURVEY CARRIED OUT UNDER REG 26A
SPECIAL SURVEY AREA GUIDELINES
SEE SURVEY SHEETS FOR SURVEY INFORMATION
USE ONLY THE SURVEY SHEET/S WHEN DETERMINING
THE TRUE FINAL POSITION AND TYPE OF ALL SURVEY
MARKS PLACED PERTAINING TO THIS PLAN.




MNG Ref : 94611dp-297c - Stage 18C - DP4 17863.CSD

FINAL

LICENSED SURVEYOR DATE





DEPOSITED PLAN
4 17863
SHEET 02 OF 03 SHEETS
VERSION 1

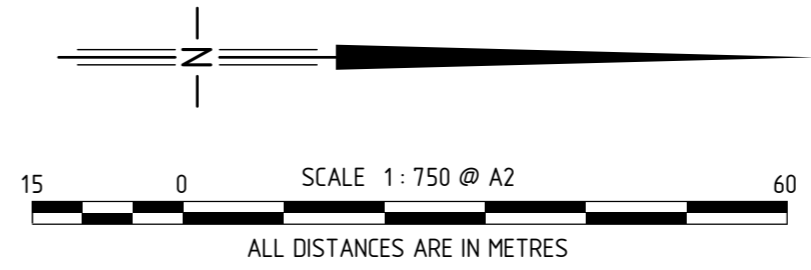

FOR HEADING SEE SHEET 1
FOR INTERESTS AND NOTIFICATIONS
SEE SHEET 1

SURVEY CARRIED OUT UNDER REG 26A
SPECIAL SURVEY AREA GUIDELINES
SEE SURVEY SHEETS FOR SURVEY INFORMATION
USE ONLY THE SURVEY SHEET/S WHEN DETERMINING
THE TRUE FINAL POSITION AND TYPE OF ALL SURVEY
MARKS PLACED PERTAINING TO THIS PLAN.

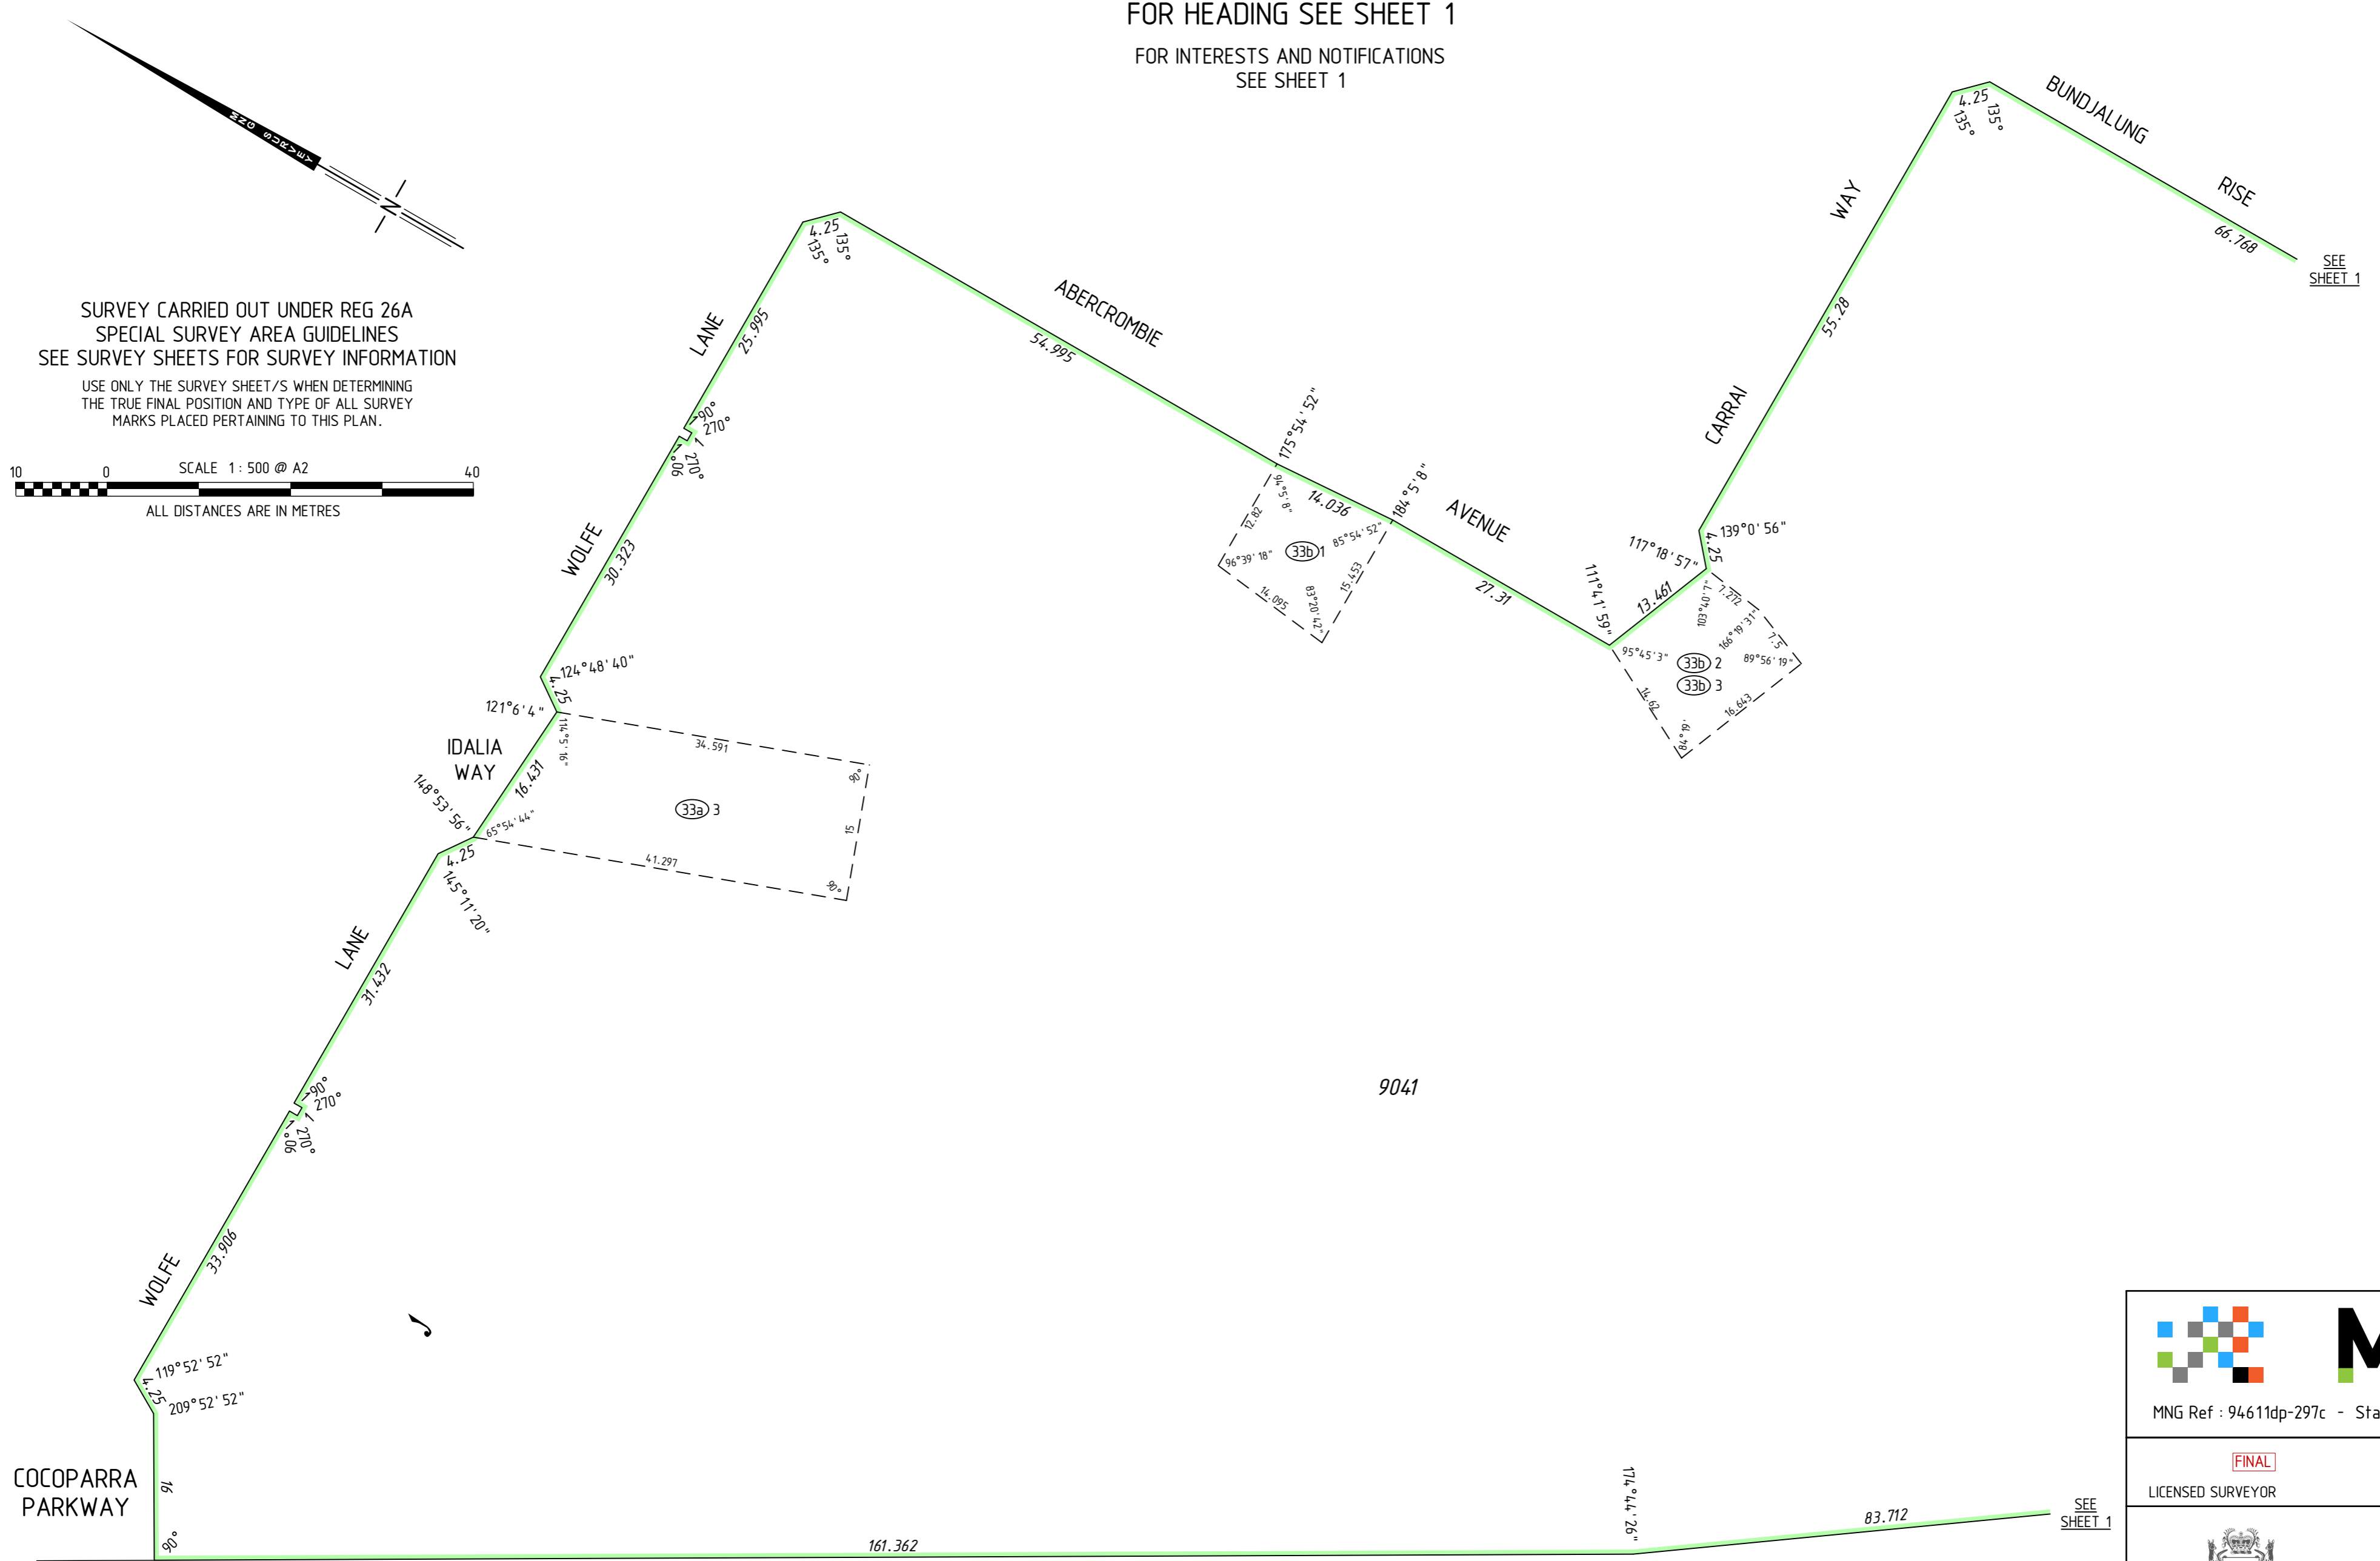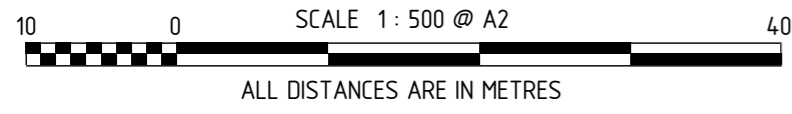

9041

COCOPARRA PARKWAY

109
P 21521

HELD BY LANDGATE IN DIGITAL FORMAT ONLY



MNG Ref : 94611dp-297c - Stage 18C - DP4 17863.CSD

FINAL

LICENSED SURVEYOR

DATE



DEPOSITED PLAN
4 17863
SHEET 03 OF 03 SHEETS
VERSION 1

FOR HEADING SEE SHEET 1

PRELIMINARY ONLY
UNLODGED VERSION
SUBJECT TO
LANDGATE AUDIT

This version is
- Current as at 6/11/2019
- Subject to change without notice
- Not intended for design use,
a LANDGATE APPROVED copy
should be obtained for such purposes.

THIS SURVEY SHEET WILL BE
REPLACED BY THE SURVEY DATA



MNG Ref: 94611dp-297c



DEPOSITED PLAN

4 17863

SURVEY SHEET